

Do not scale the drawing

Date : 08-06-2016  
Rev: Date : 04-11-2016

Drawing Title : Interior Layout

Project : Kalpetta Branch


Client : United India Insurance Company Limited

Option no : 5      Revision : 4

Consultants :

**M**  
ANASARA CONSULTANTS  
37/3744, Sreevalsam  
Ponoth Road, Kaloor  
Cochin-682017, Kerala  
Ph: +91-484-2102254


All dimensions are in cm unless specified

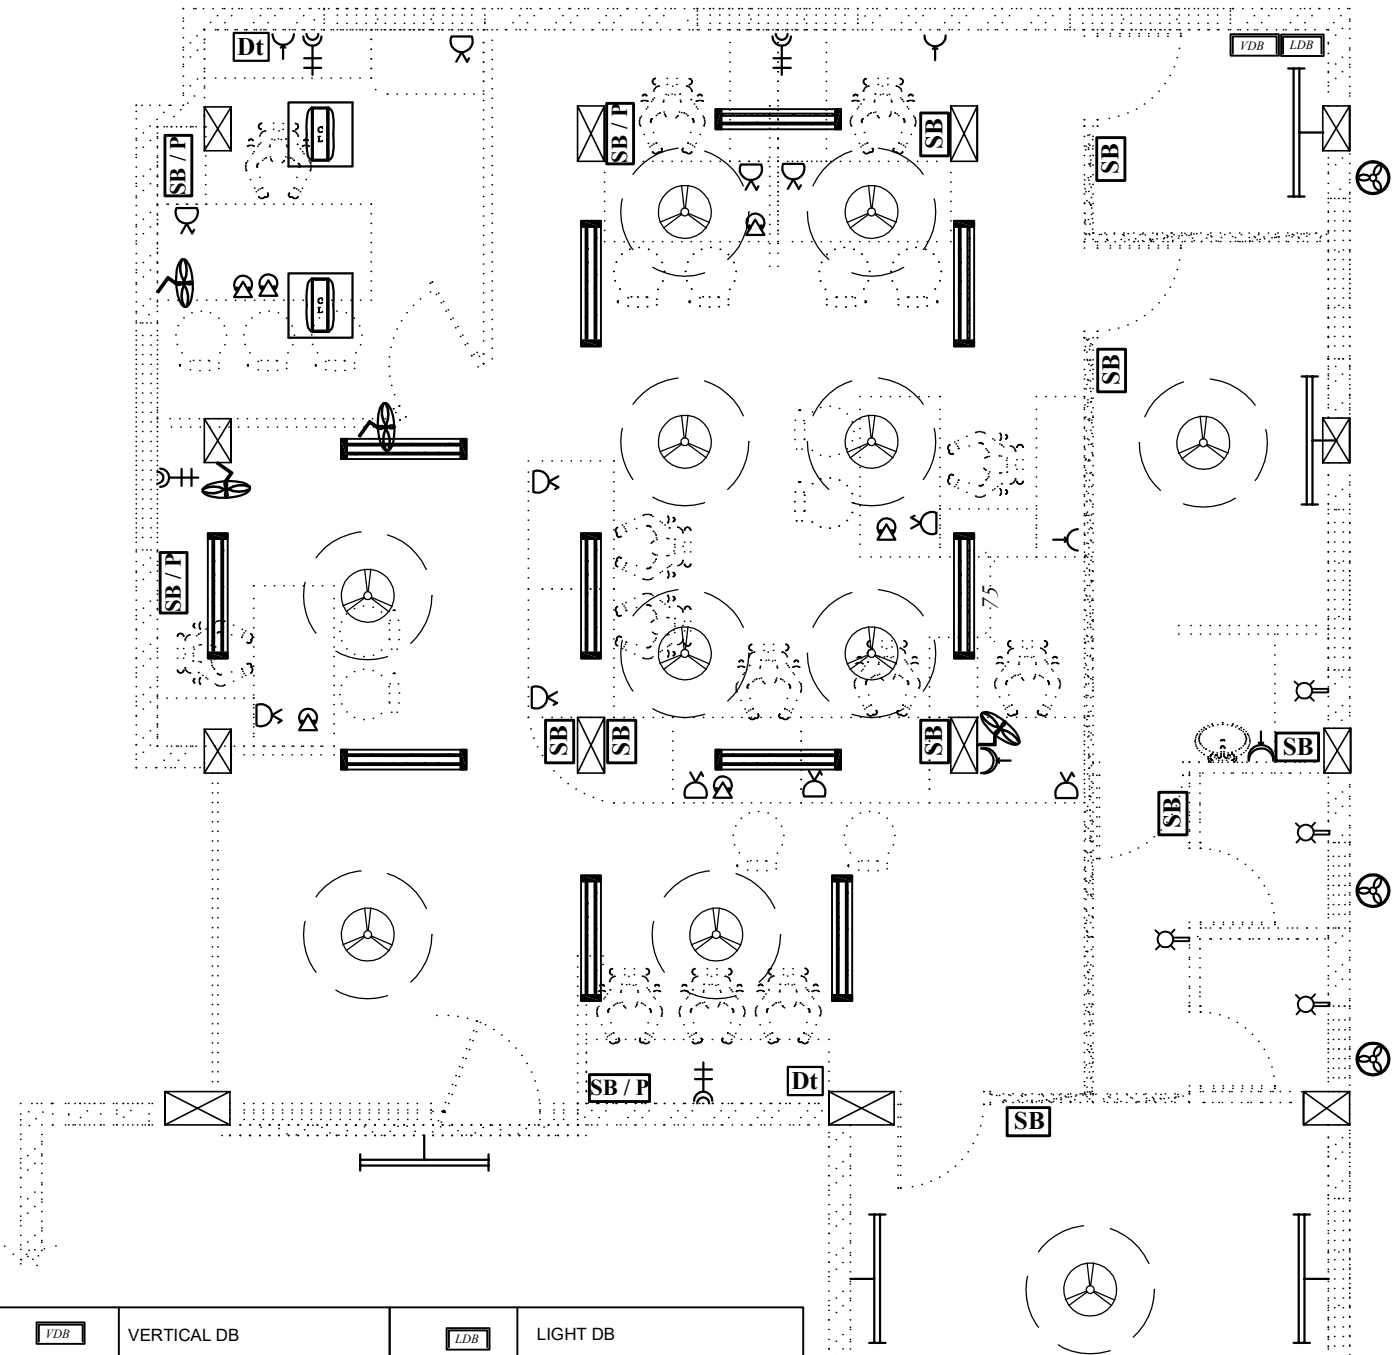

	VERTICAL DB		LIGHT DB
	DOWN LIGHT CFL FITTINGS		2' X 2' RECESSED MOUNTING TYPE MIRROR OPTIC FITTING
	UPS SUPPORTED LIGHT FITTINGS		SURFACE MOUNTED LUMINAIRE FITTING
	SWITCH BOARD		TELEPHONE
	SWITCH BOARD with PLUG		CEILING FAN
	WALL FAN		INDEPENDANT DATA POINT
	EXHAUST FAN		COMPUTER POINT (3 nos. 6 Amp socket+switch)
	40W FLUROCENT LAMP		

	6A PLUG & SWITCH
	16A PLUG & SWITCH
	20A METAL CLAD PLUG FOR A/C
	CFL WALL LIGHT (15w)





	<i>Do not scale the drawing</i> Date : 08-06-2016 Rev: Date : 04-11-2016	Drawing Title : <i>Electrical Layout</i> Project : Kalpetta Branch	Client : <i>United India Insurance Company Limited</i> Option no : 5      Revision : 4	Consultants :  37/3744, Sreevalsam Ponnth Road, Kaloor Cochin-682017, Kerala Ph: +91-484-2102254
	<i>All dimensions are in mm unless specified</i>			

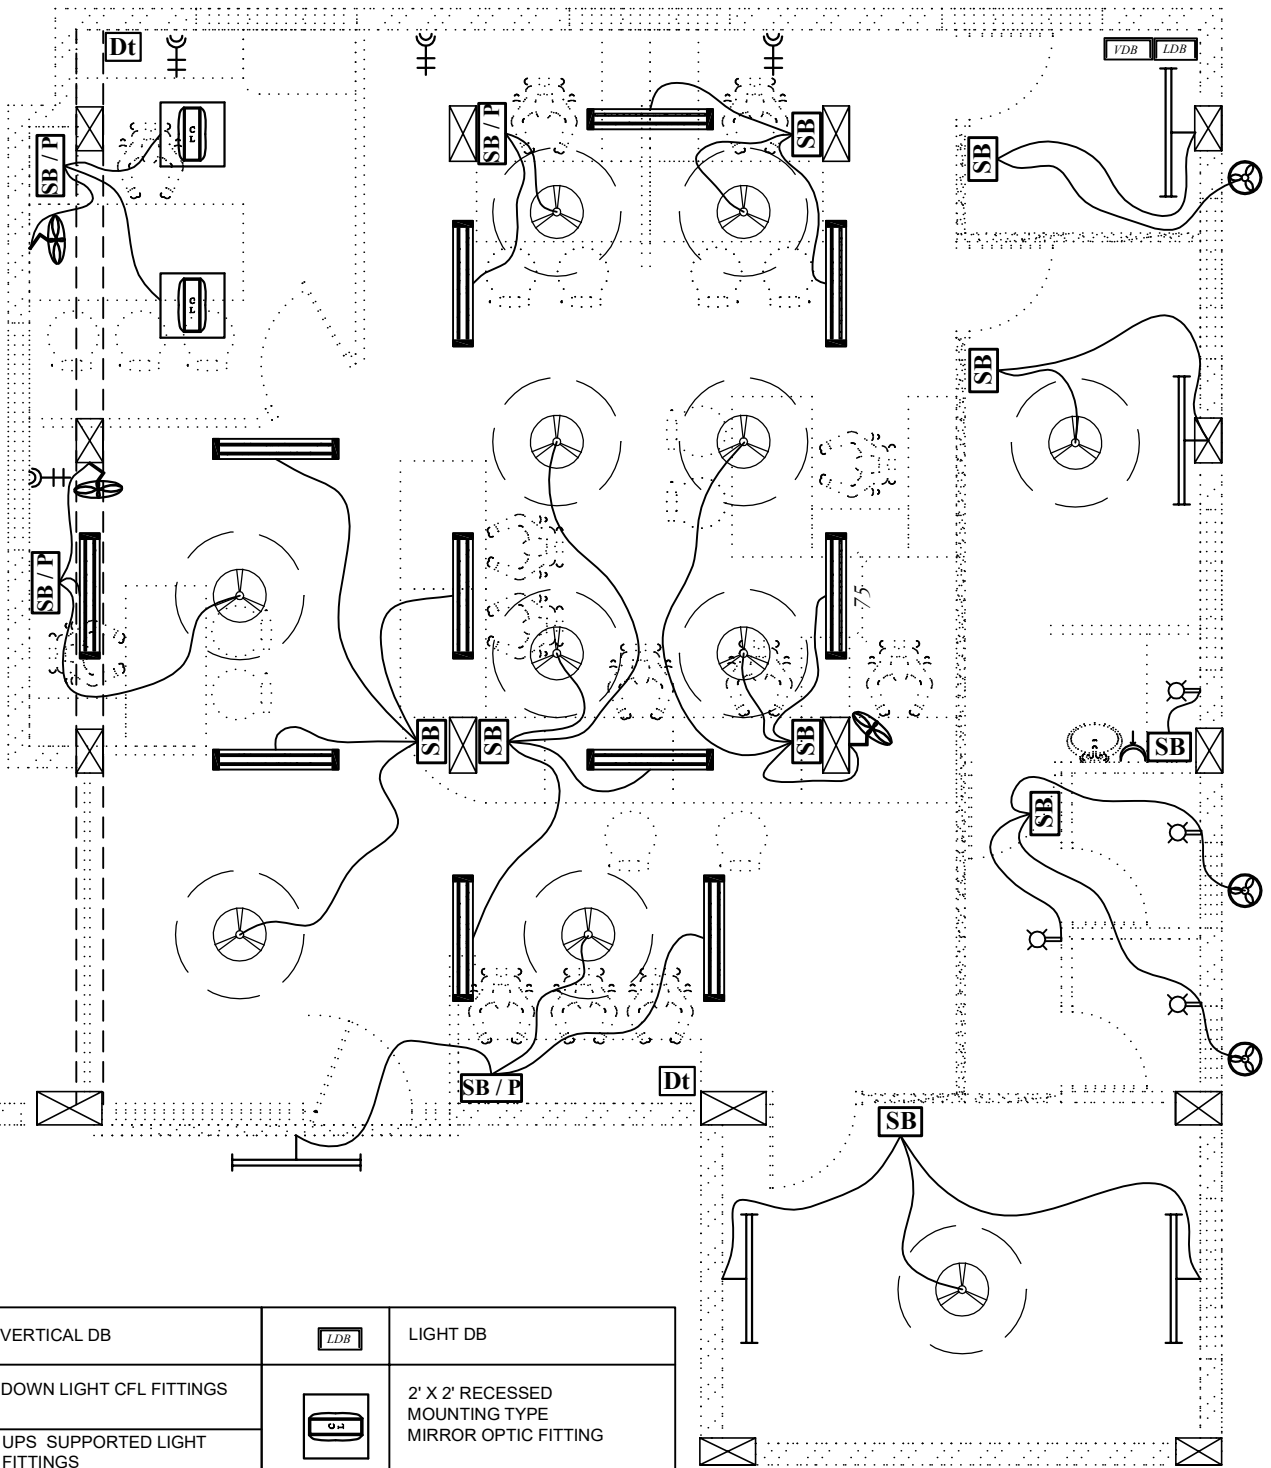

	VERTICAL DB		LIGHT DB
	DOWN LIGHT CFL FITTINGS		2' X 2' RECESSED MOUNTING TYPE MIRROR OPTIC FITTING
	UPS SUPPORTED LIGHT FITTINGS		SURFACE MOUNTED LUMINAIRE FITTING
	SWITCH BOARD		TELEPHONE
	SWITCH BOARD with PLUG		CEILING FAN
	WALL FAN		INDEPENDANT DATA POINT
	EXHAUST FAN		COMPUTER POINT (3 nos. 6 Amp socket+switch)
	40W FLUROCENT LAMP		

	6A PLUG & SWITCH
	16A PLUG & SWITCH
	20A METAL CLAD PLUG FOR A/C
	CFL WALL LIGHT (15w)

	<i>Do not scale the drawing</i> Date : 08-06-2016 Rev: Date : 04-11-2016	Drawing Title : <i>Wiring Layout</i> Project : Kalpetta Branch	Client : <i>United India Insurance Company Limited</i> Option no : 5      Revision : 4	Consultants :  37/3744, Sreevalsam Ponoth Road, Kaloor Cochin-682017, Kerala Ph: +91-484-2102254
	<i>All dimensions are in mm unless specified</i>			

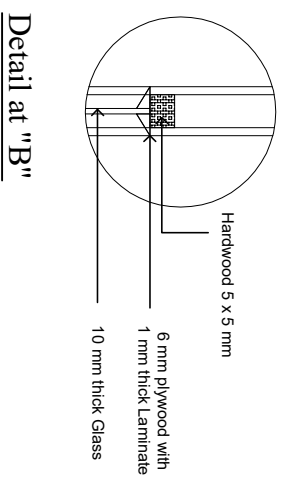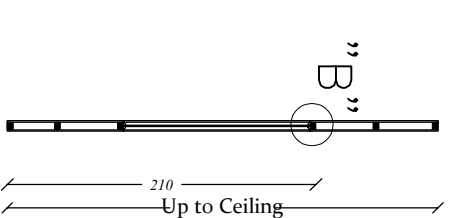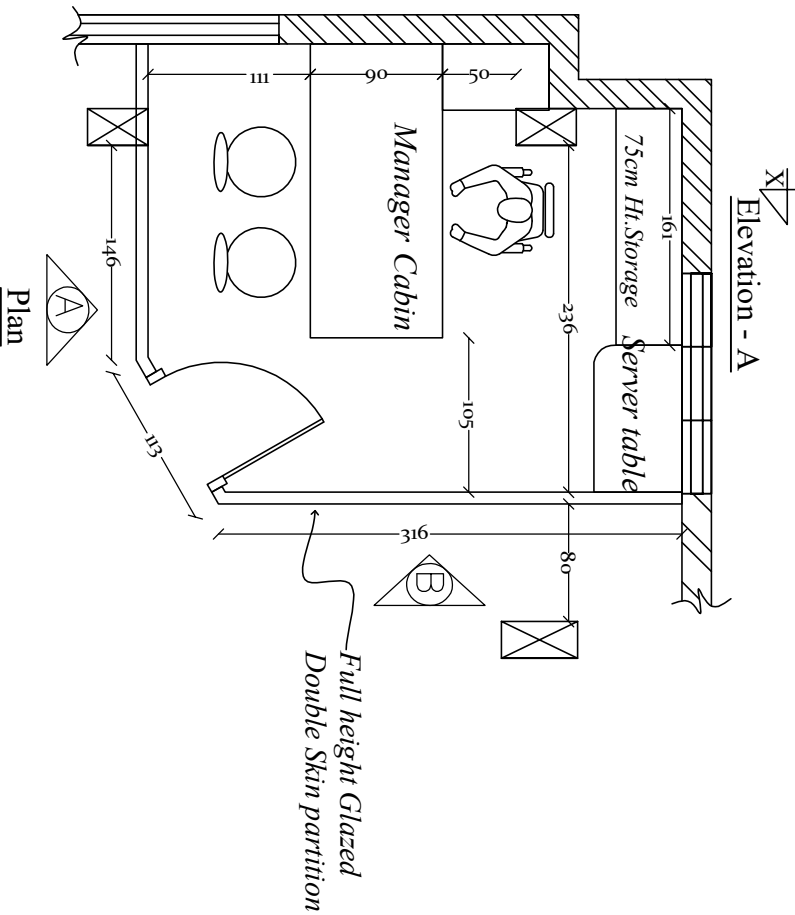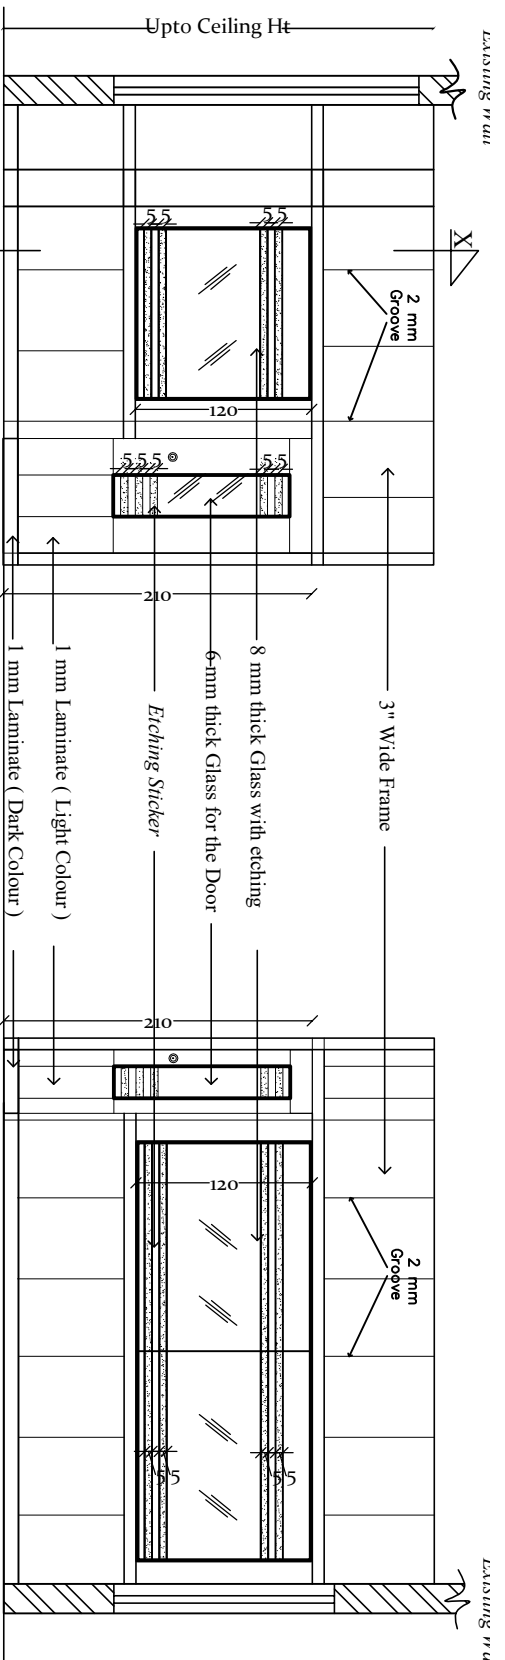

Not to Scale

Drawing

Date : 06-02-2017

**Manager Cabin**

Client : **United India Insurance**


**Company Ltd**

Branch : **Kalpetta**

**Consultants :**


**M** ANASARA CONSULTANTS  
 3/7374, Sreedasam  
 Poruthi Road,Kasar  
 Pochim 68317, Kollam  
 Kerala  
 mnasarasdesigns@ahno.com

All dimensions are in cm unless specified

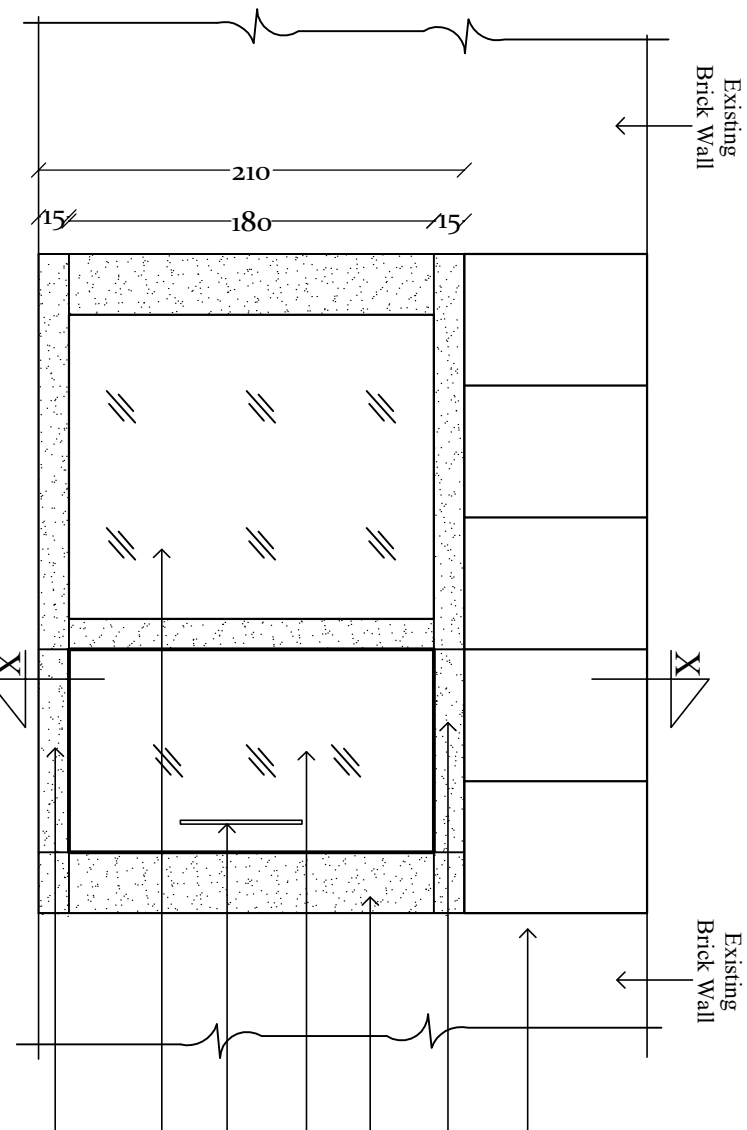


**ELEVATION**


- Existing Brick Wall
- Existing Brick Wall
- Shutter boxing
- Aluminium powder coated top frame of size :1.5 x 4.5 cm
- 30 cm wide x 15 cm thick Plywood double skin covering
- 12 mm thk fixed Glass with etching
- 2'0" x 1" SS brushed steel handle
- 12 mm thk fixed Glass with etching
- Aluminium powder coated bottom frame of size :1.5 x 4.5 cm

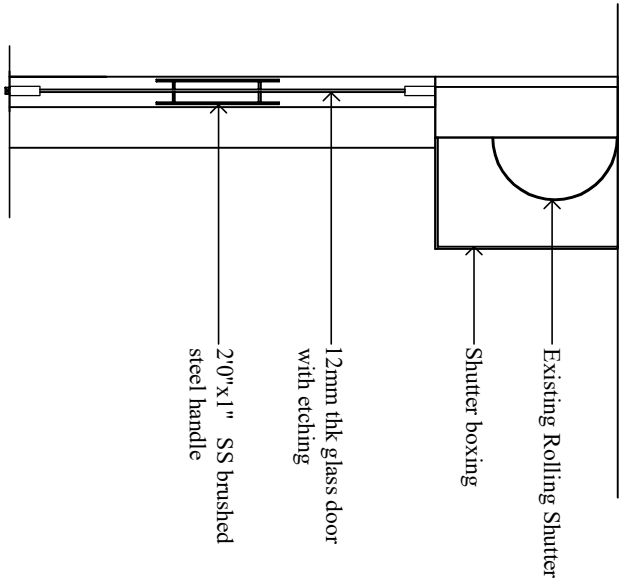

**SECTION B-B**

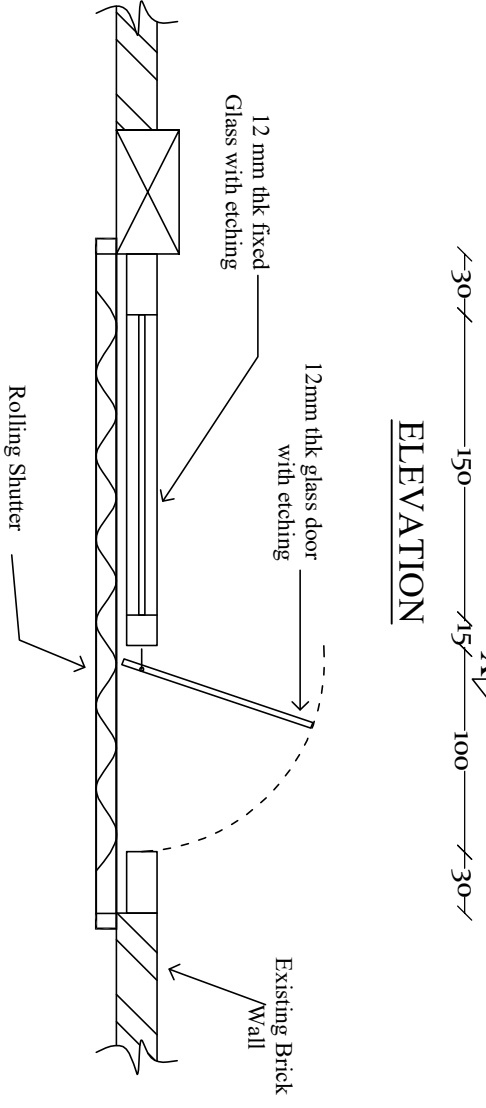

**PLAN**

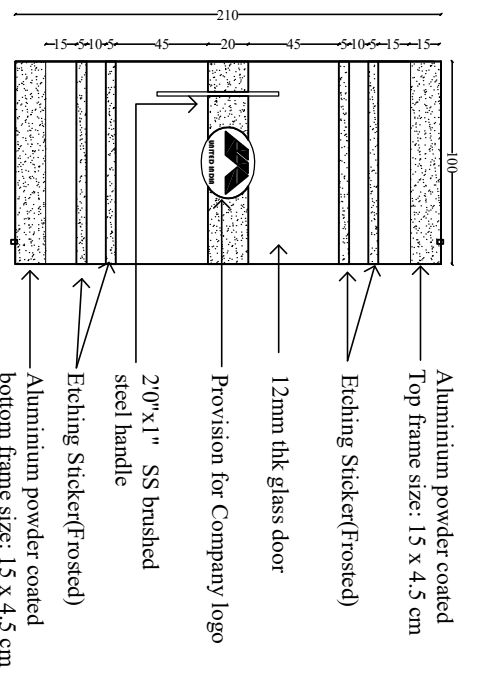

**DOOR ETCHING DETAILS**

Not to Scale

Drawing :

*Entrance Door*

Date : 06-02-2017

Client :

*United India Insurance Company Ltd*






Branch :

*Kalpatta*

Consultants :

**M**ANASAKA CONSULTANTS  
 37/37A, Sivareddam  
 Pochampet Road, Kothur  
 Hyderabad - 500 074  
 manasaka@rediffmail.com

All dimensions are in cm unless specified

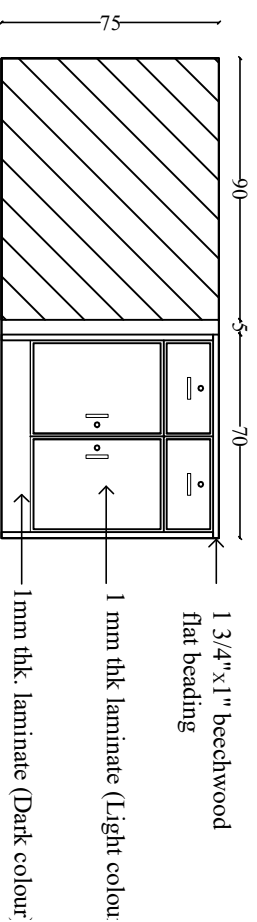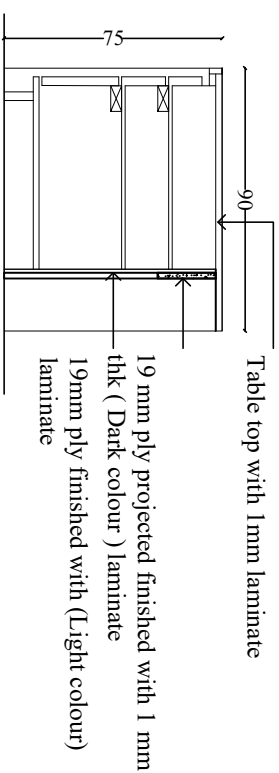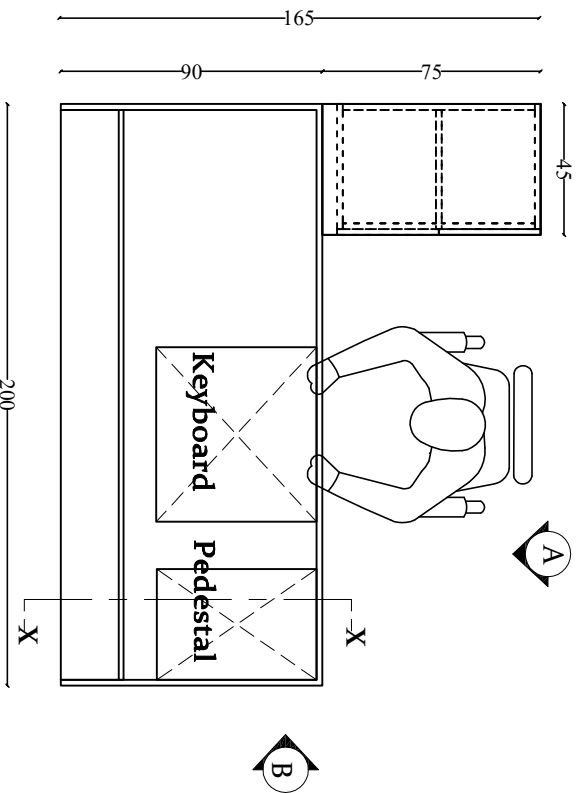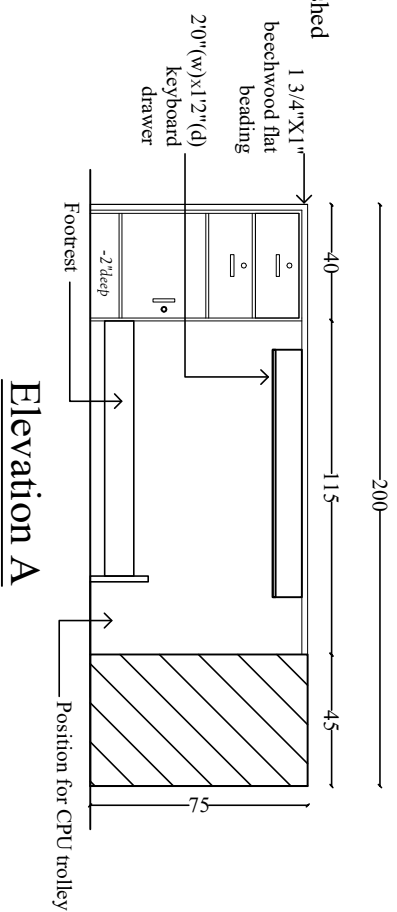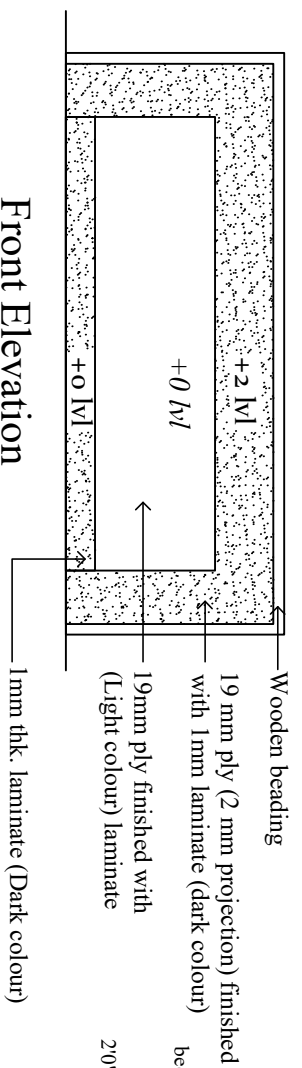

Not to Scale

Drawing :

**Manager Table**  
 with side table

Date : 06-02-2017

Client :

*United India Insurance Company Ltd*

Branch :


*Kalpetta*

Consultants :

**M** ANASARA CONSULTANTS

37/374, Seevilam  
 Poroth Road Kaloor  
 Cochin-682017 Kerala  
 Ph. +91-484-210254  
 manasaraadessigns@yahoo.com

All dimensions are in cm unless specified

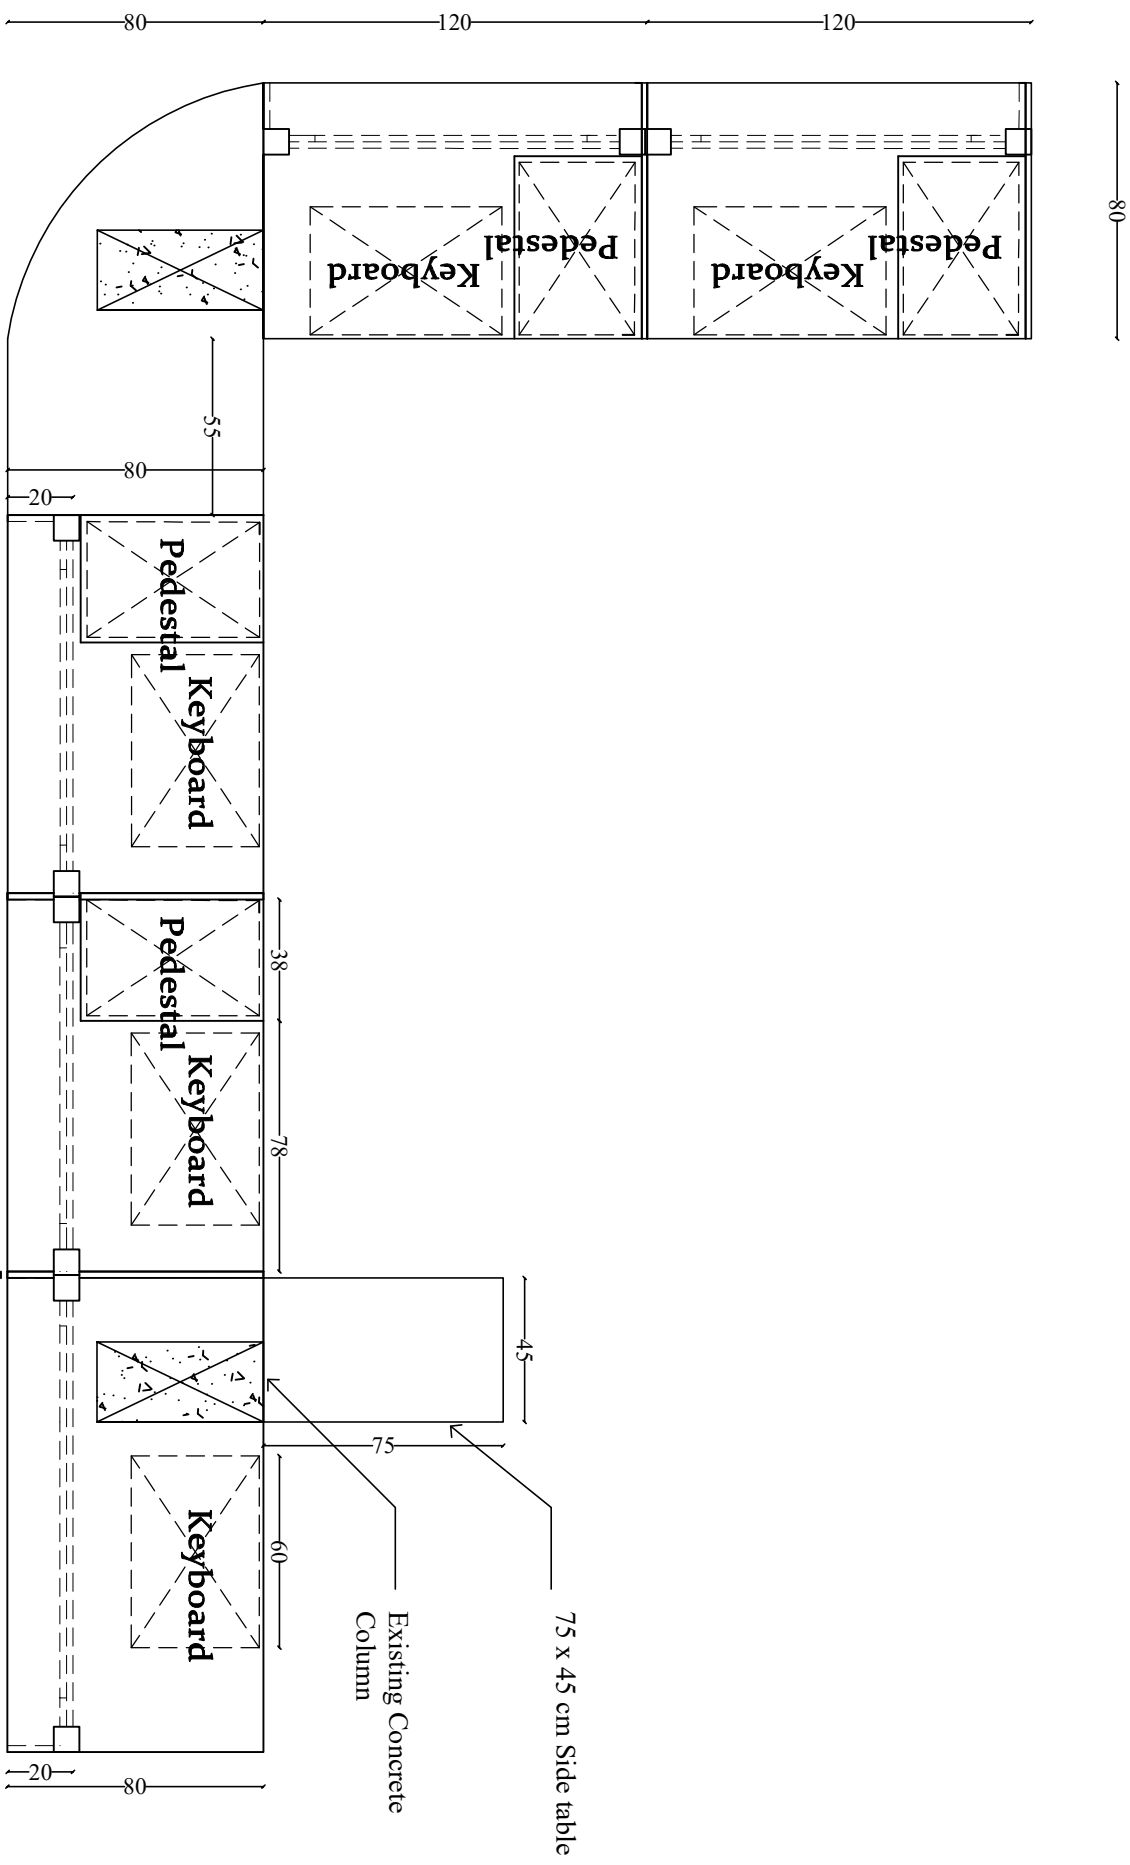

**Plan**

Not to Scale

Drawing :

Date : 06-02-2017

*Running Counter Table*

Client :

*United India Insurance Company Ltd*

Branch :


*Kalpetta*

Consultants :


**M**  
ANASARA CONSULTANTS

37/3744, Sreevalsam  
Ponothi Road, Kaloor  
Cochin-682017, Kerala  
Ph. +91- 484 - 2102254  
manasaratadesigns@yahoo.com


All dimensions are in cm unless specified

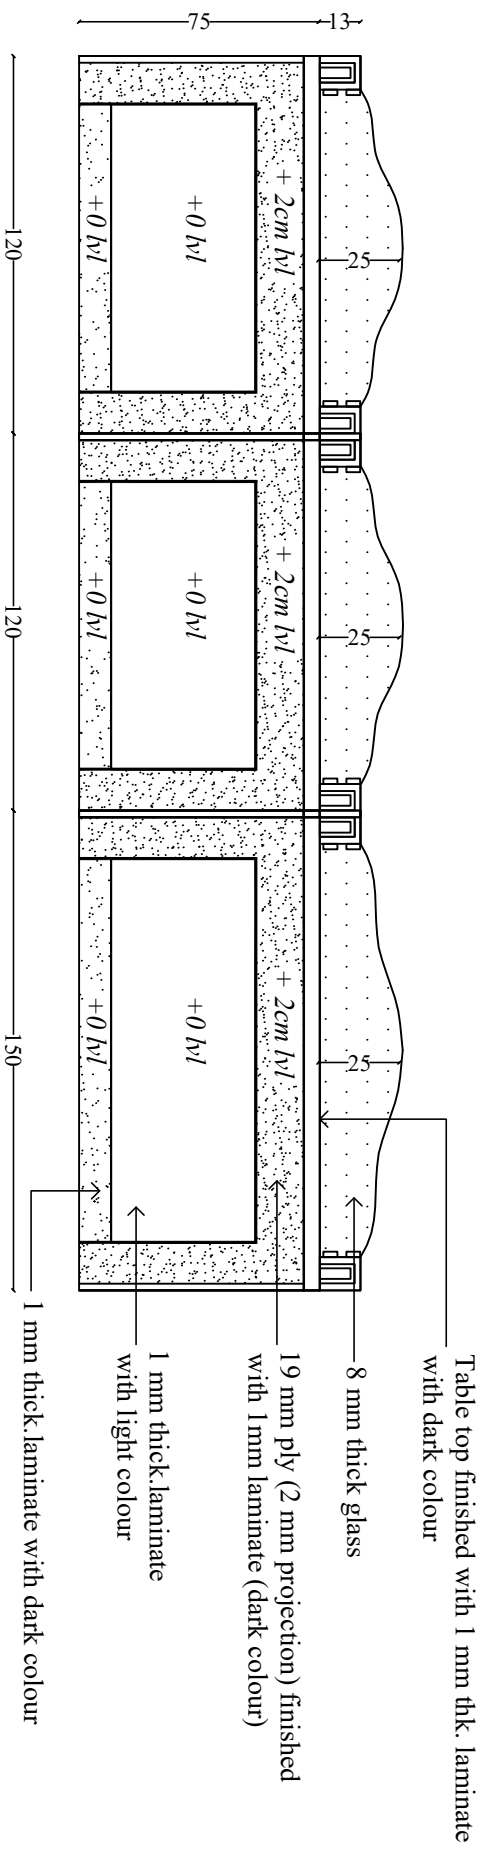

**Front Elevation**

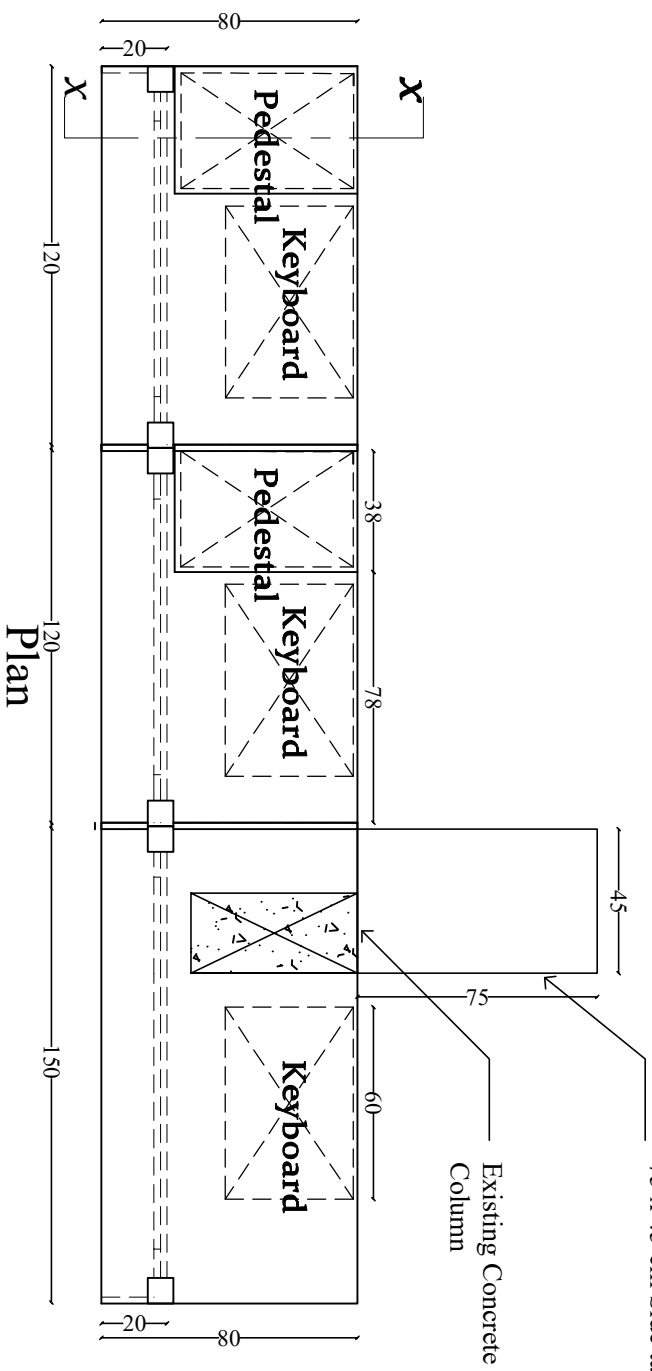

**Plan**

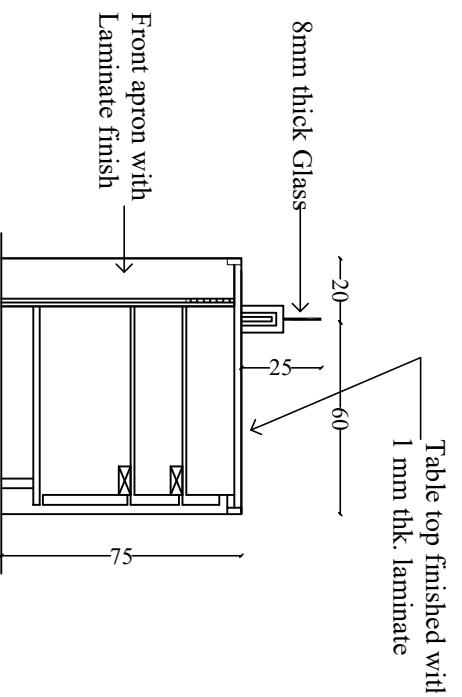

**Section XX**

Not to Scale

Drawing Running Counter Tablet  
*(Details)*

United India Insurance Company Ltd

Date : 06-02-2017

Branch :


Kalpetta

Consultants :


**M**ANASARA CONSULTANTS  
 37/374A, Sreevalsam  
 Poonthi Road, Kallor  
 Cochin-682017, Kerala  
 Ph: +91- 484 - 2102254  
 manasaradesigns@yahoo.com

All dimensions are in cm unless specified




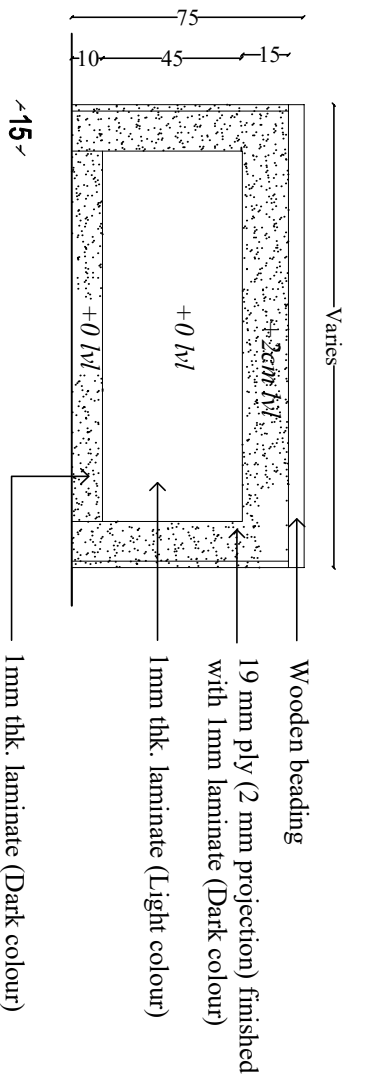


**Front Elevation**

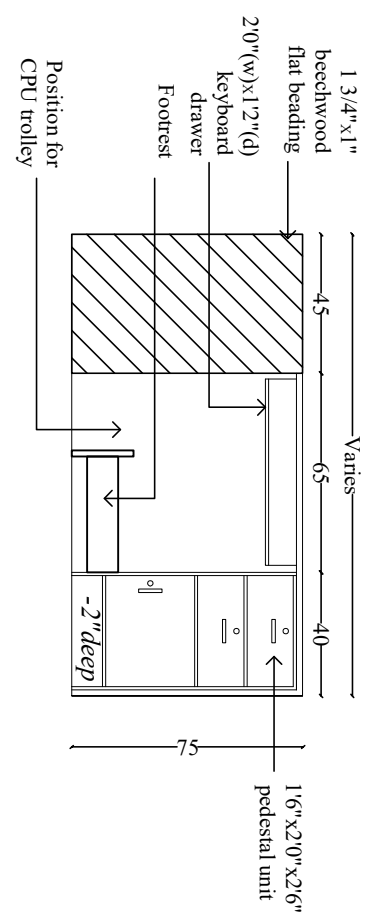


**Elevation A**

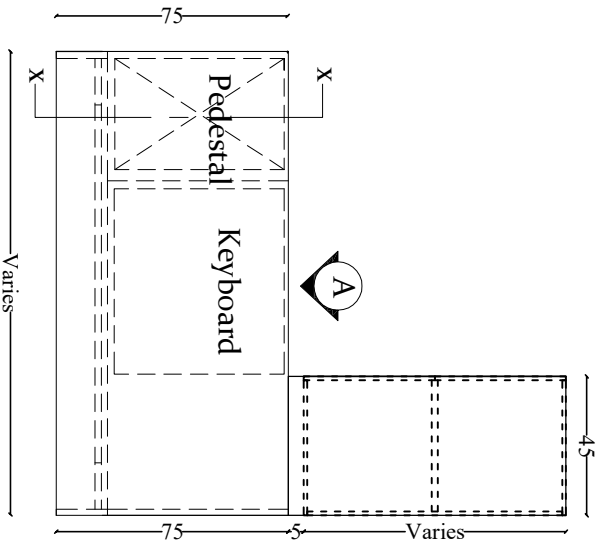

**Plan**

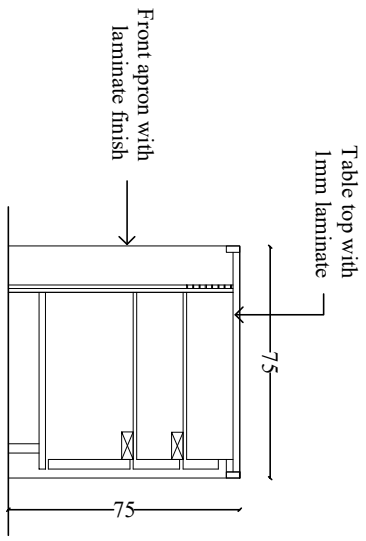

**Section XX**

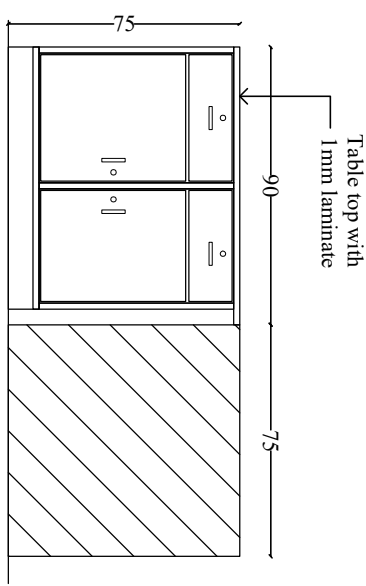

**Side Table**

Not to Scale

Drawing :

*Officer Table*

Date : 06-02-2017

Client :

*United India Insurance Company Ltd*

Branch :


*Kalpetta*

Consultants :


**M** ANASARA CONSULTANTS

37/3744, Seevilsam  
 Ponoh Road, Kairat  
 Cochin-682017, Kerala  
 Ph. +91- 484- 210254  
 marasaraadessigns@yahoo.com


All dimensions are in cm unless specified

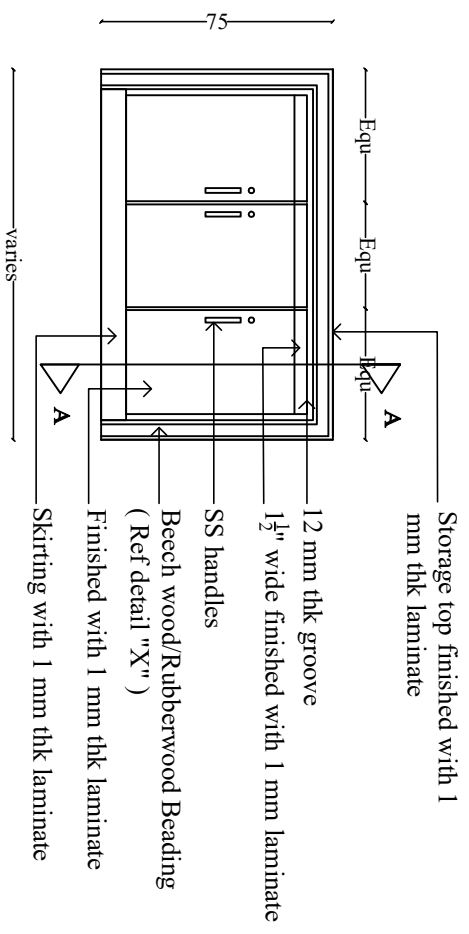


**Elevation**

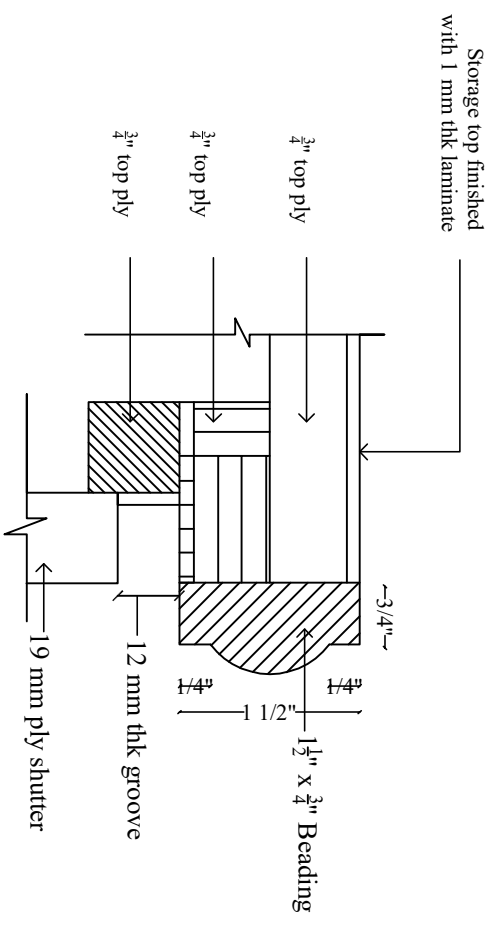

**Detail 'X'**

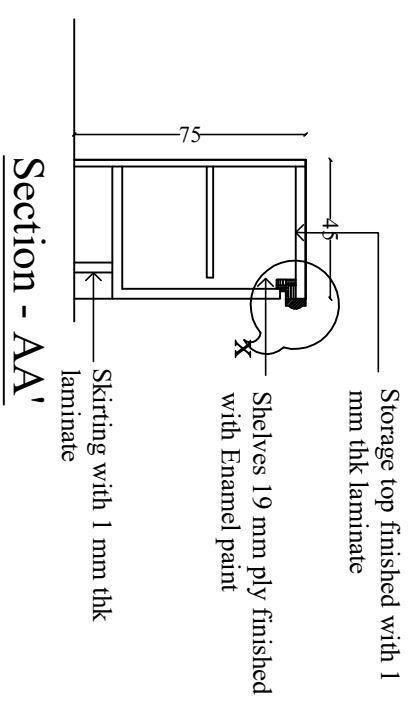


**Section - AA'**

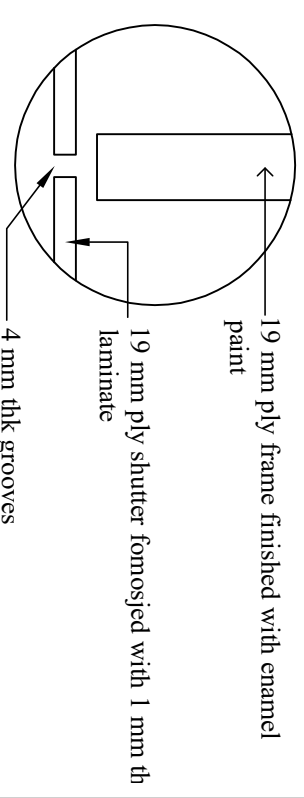


**Detail of shutter grooves**


<p>Not to Scale</p>		<p>Drawing : <i>Storage(75 cm Ht)</i></p>	
<p>Date : 06-02-2017</p>		<p>Client : <i>United India Insurance Company Ltd</i></p>	
<p>All dimensions are in cm unless specified</p>		<p>Branch : <i>Kalpetta</i></p>	
<p>Consultants :</p>		<p><b>M</b> ANASARA CONSULTANTS          37/374A, Sreevalsam          Ponothi Road,Kaior          Cochin-682017,Kerala          Ph. -91 - 484 - 2102254          manasaradesigns@yahoo.com</p>	

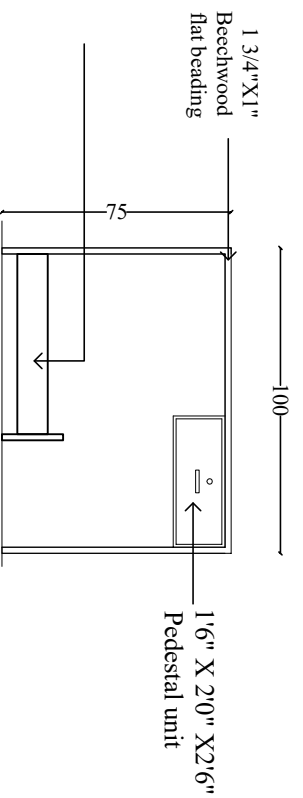

**Elevation A**

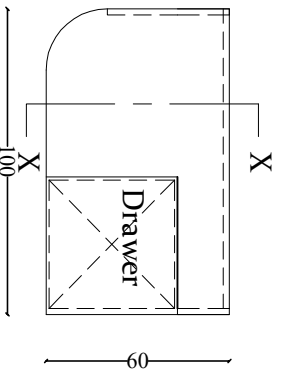


**Plan**

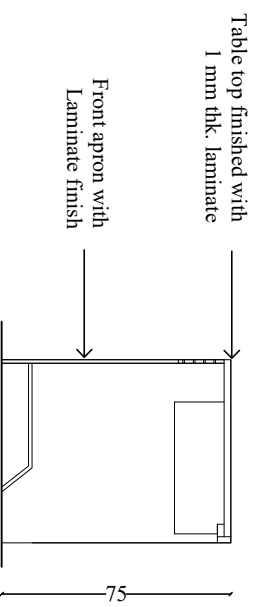


**Section XX**


Not to Scale	Drawing : <i>Table type -3 Server Table</i>	Client : <i>United India Insurance Company Ltd</i>	Consultants : <b>M</b> ANASARA CONSULTANTS 37/3744, Sreeaisam Ponchin Road, Kollor Cochin-682017, Kerala Ph--91-484-2102254 manasaraadesigns@ahoo.com
Date : 06-02-2017	Branch : <i>Kalpetta</i>		
All dimensions are in cm unless specified			

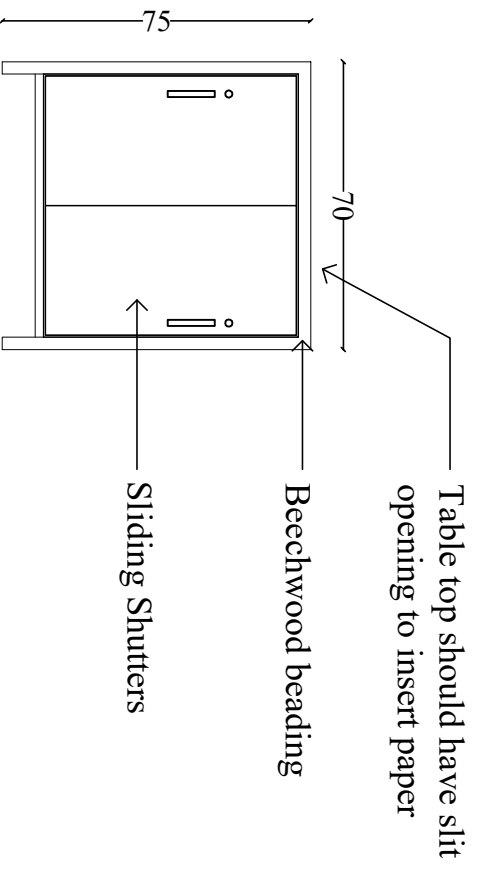


Elevation-A

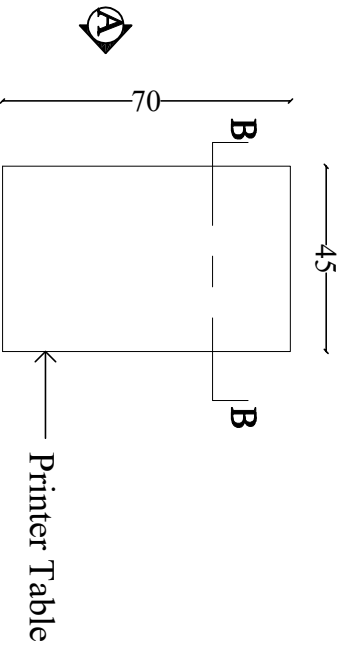


Plan


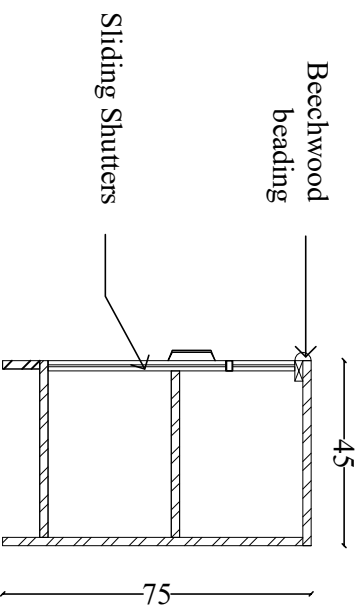


Section BB

Not to Scale	Drawing : <b>Printer Table</b> <i>(for running counter)</i>	Client : <b>United India Insurance Company Ltd</b> Branch : <b>Kalpetta</b>	Consultants :  <b>ANASARA CONSULTANTS</b> 37/3744, Sreevalsam Poroth Road, Kallor Cochin-682017, Kerala Ph: +91- 484 - 2102254 manasaraesigns@yahoo.com
Date : 06-02-2017			
All dimensions are in cm unless specified			

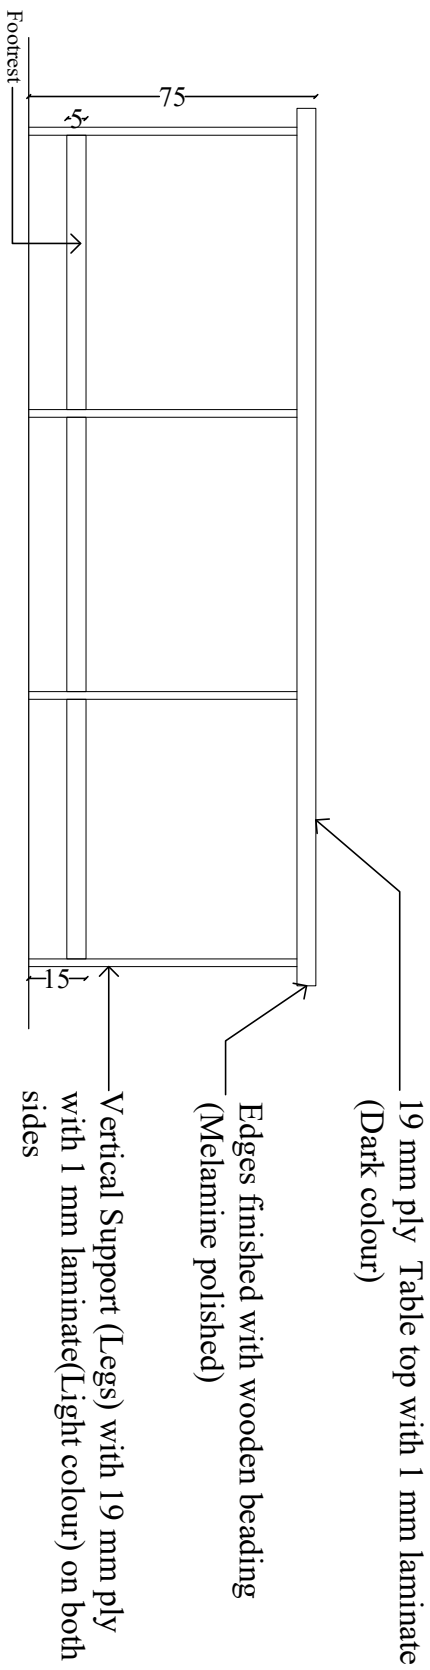

**Elevation A**

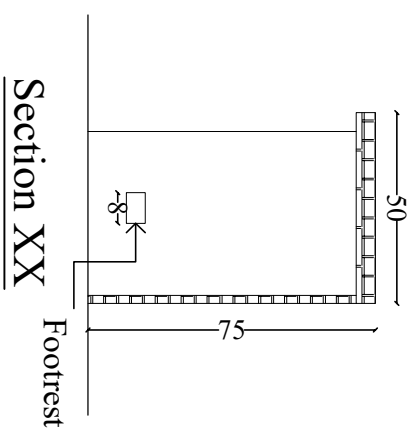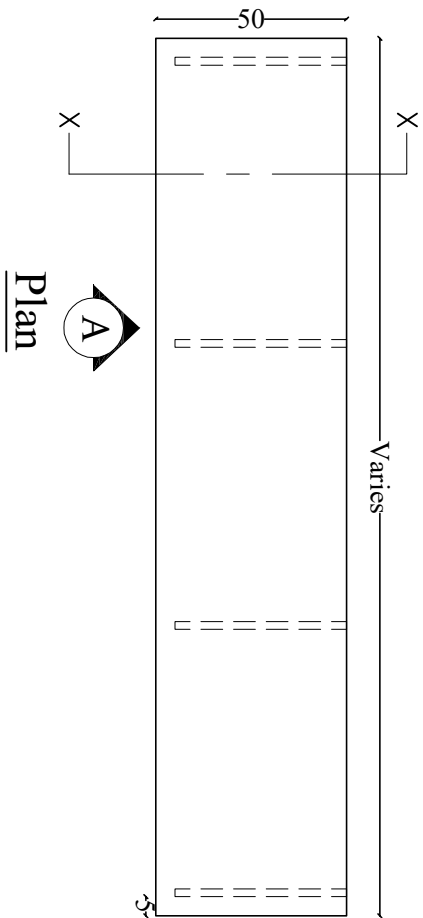

Not to Scale

Drawing :

*Agents / Pantry Counter*

Date : 06-02-2017

Client : *United India Insurance Company Ltd*

Branch : *Kalpetta*

Consultants :

**M** ANASARA CONSULTANTS

37/3744, Sreevalsam  
Ponoth Road, Kaloor  
Cochin-682017, Kerala  
Ph: +91 - 484 - 2102254  
manasaraesigns@yahoo.com

All dimensions are in cm unless specified