

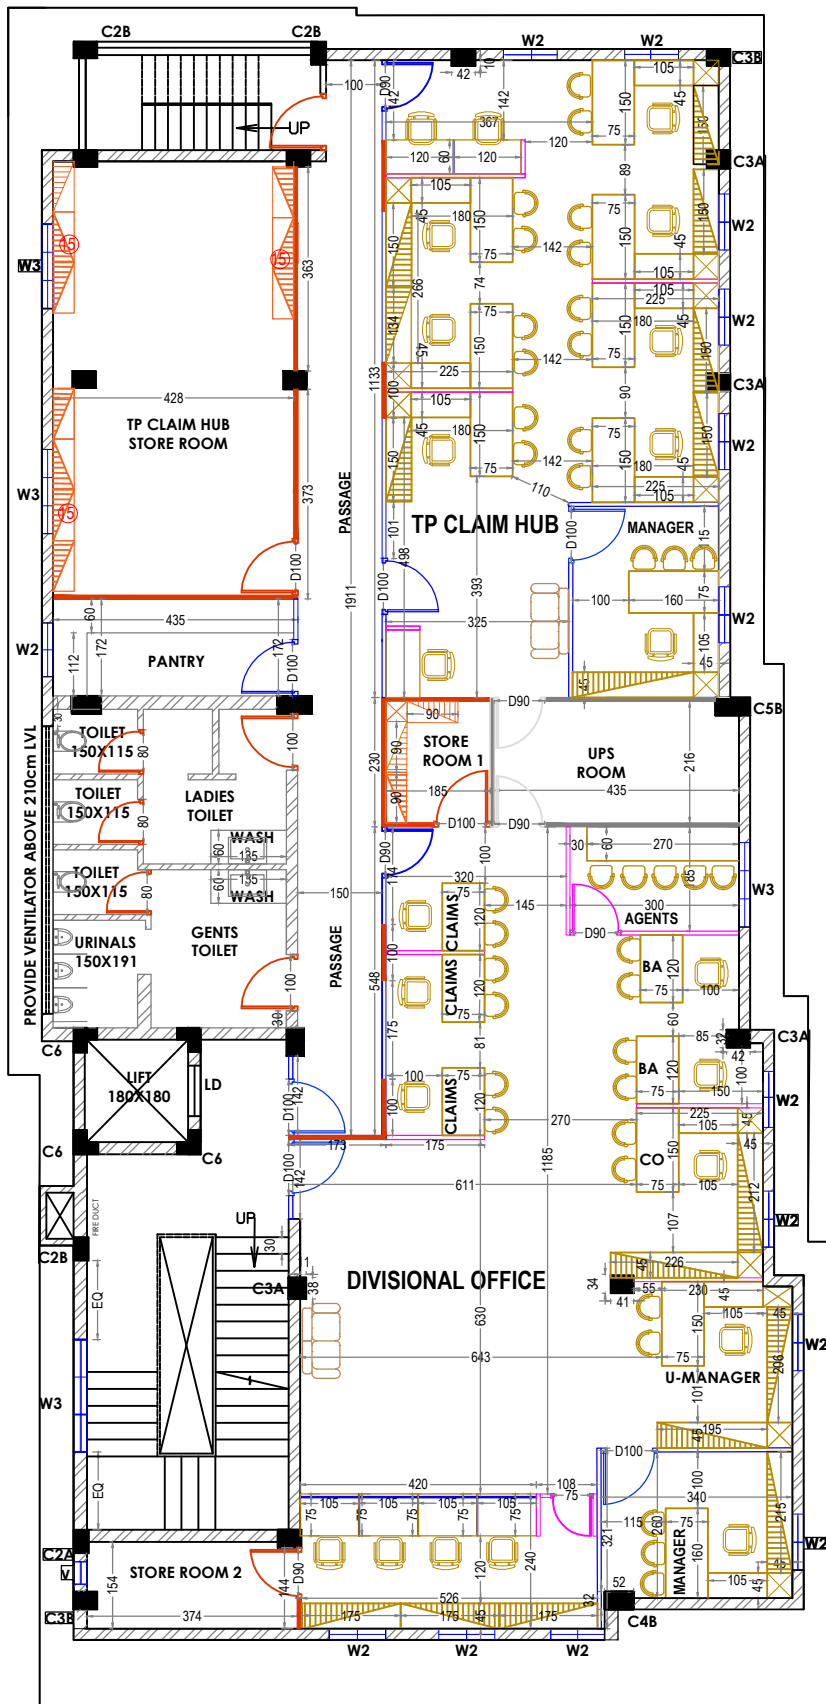
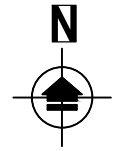


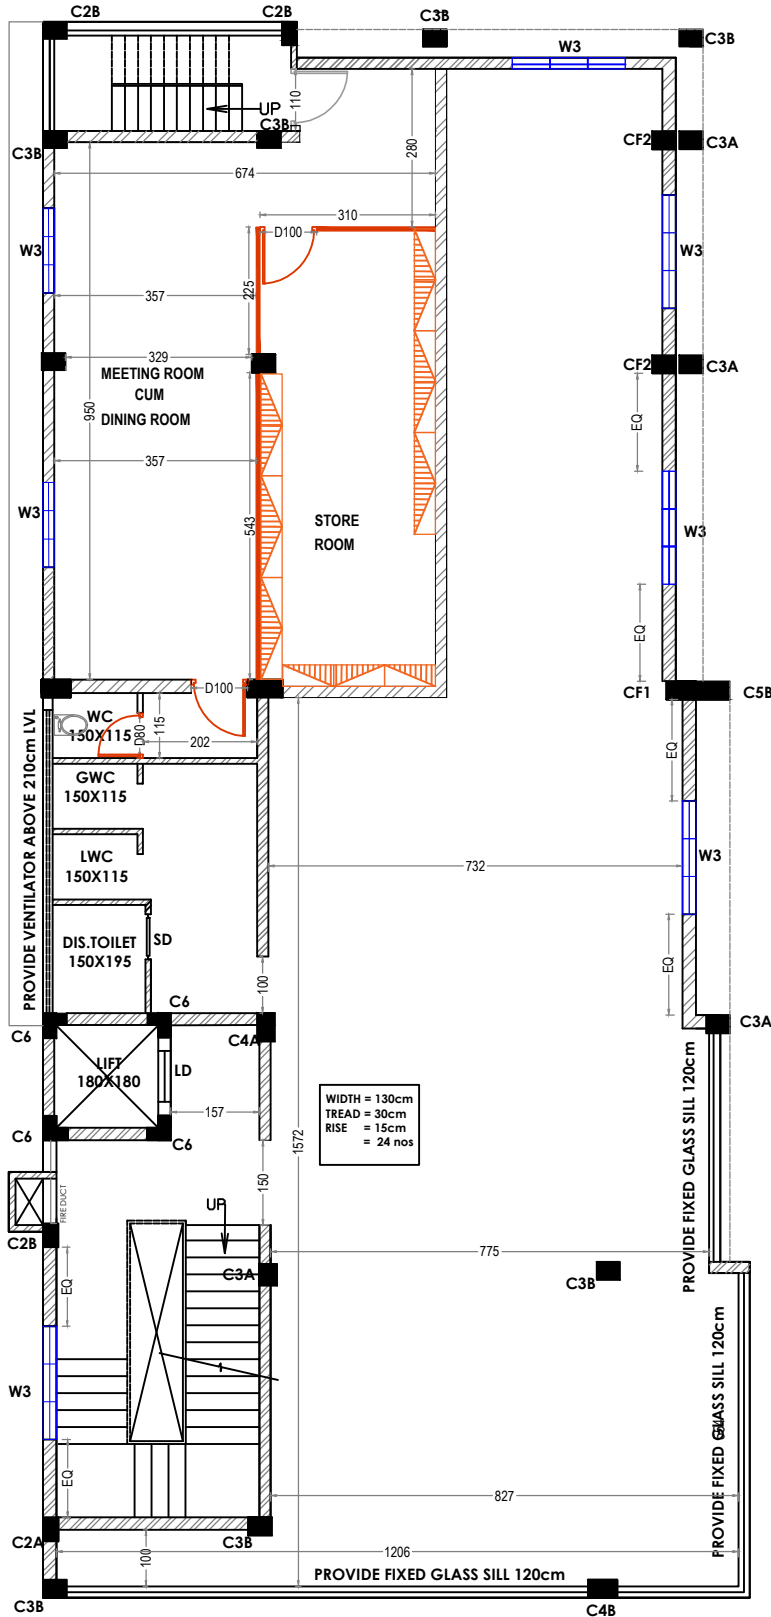

FIRST FLOOR



AREA STATEMENT		
SPACE	AREA (IN SQ.M)	AREA (IN SQ.FT)
DIVISIONAL OFFICE		
MANAGER	8.83	95.0461
OFFICE AREA	98.97	1065.3131
STORE ROOM 1	4.0000	43.0400
STORE ROOM 2	5.6600	60.9242
TOTAL	117.4600	1263.8696
TP CLAIM HUB		
MANAGER	8.8300	95.0461
OFFICE AREA	57.5100	619.0376
STORE ROOM	32.6600	351.5522
TOTAL	99.0000	1065.2400
COMMON AREA		
PASSAGE	27.6800	297.9475
UPS ROOM	9.3900	101.0740
PANTRY	7.3500	79.1154
TOTAL	44.4200	477.9592
TOILET		
COMMON AREA(GENTS)	6.7400	72.5494
COMMON AREA (LADIES)	6.7000	72.0920
TOILET 1 (LADIES)	1.7200	18.5141
TOILET 2 (LADIES)	1.7200	18.5141
TOILET 3 (GENTS)	1.7200	18.5141
URINALS	2.9900	32.1844
TOTAL	21.5900	232.3948
GRAND TOTAL	282.4700	3039.3772

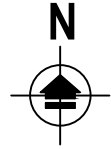



AREA STATEMENT

SPACE	AREA (IN SQ.M)	AREA (IN SQ.FT)
MEETING ROOM CUM DINING ROOM	38.54	414.8446
STORE ROOM	26	279.8640
TOTAL	64.5400	694.4504
TOILET		
COMMON AREA	7.0000	75.3480
TOILET 1	1.7200	18.5141
TOTAL	8.7200	93.8621
GRAND TOTAL	73.2600	788.2776

SECOND FLOOR

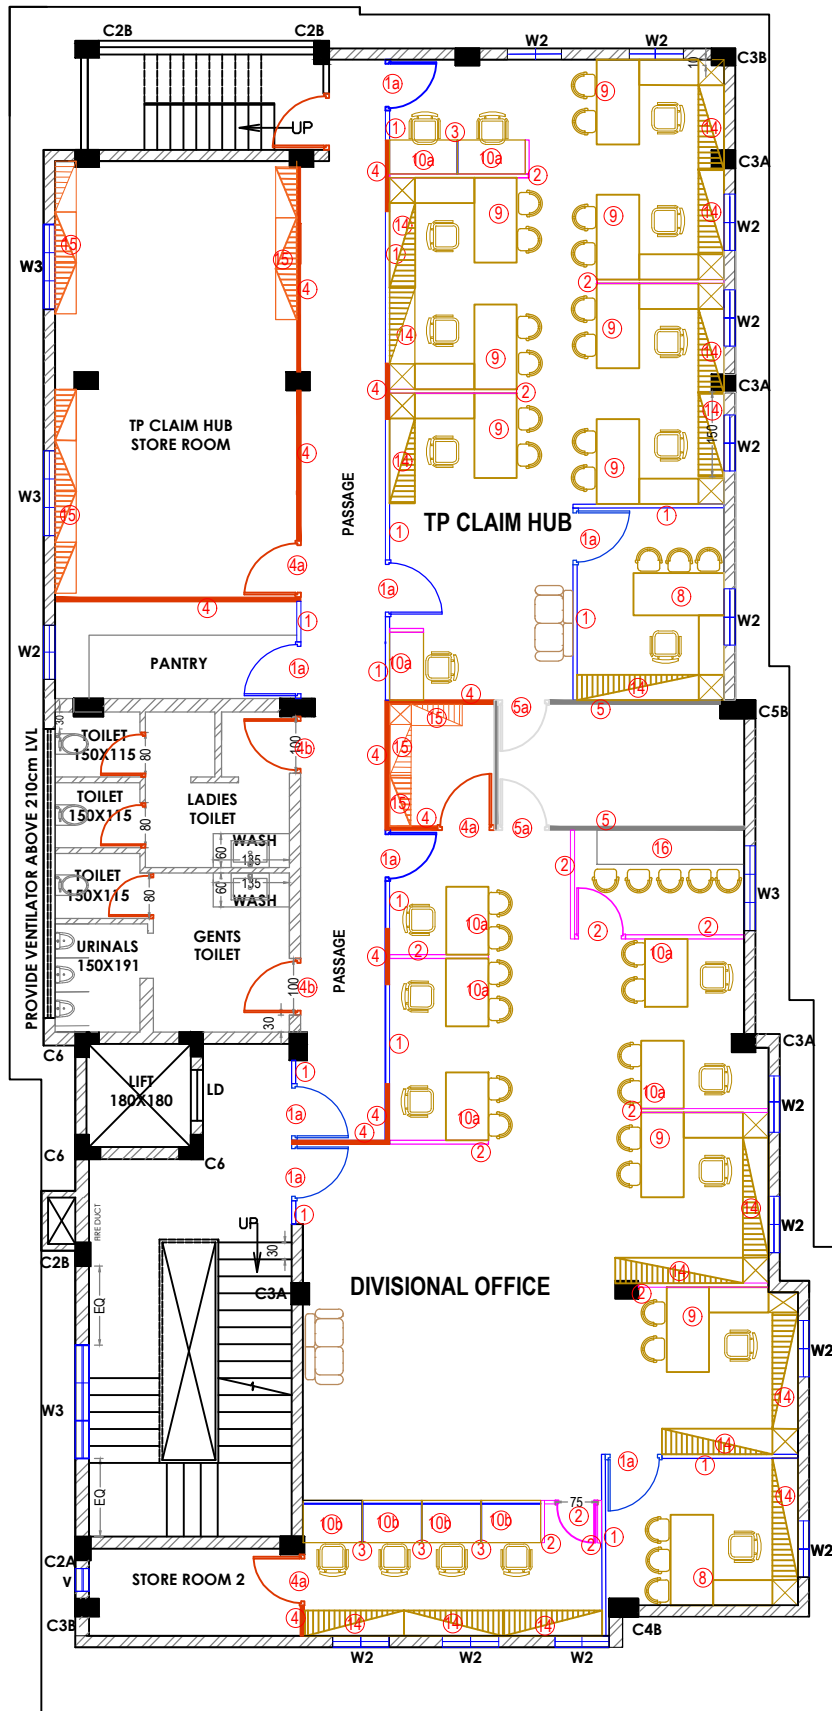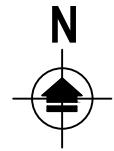

FIRST FLOOR

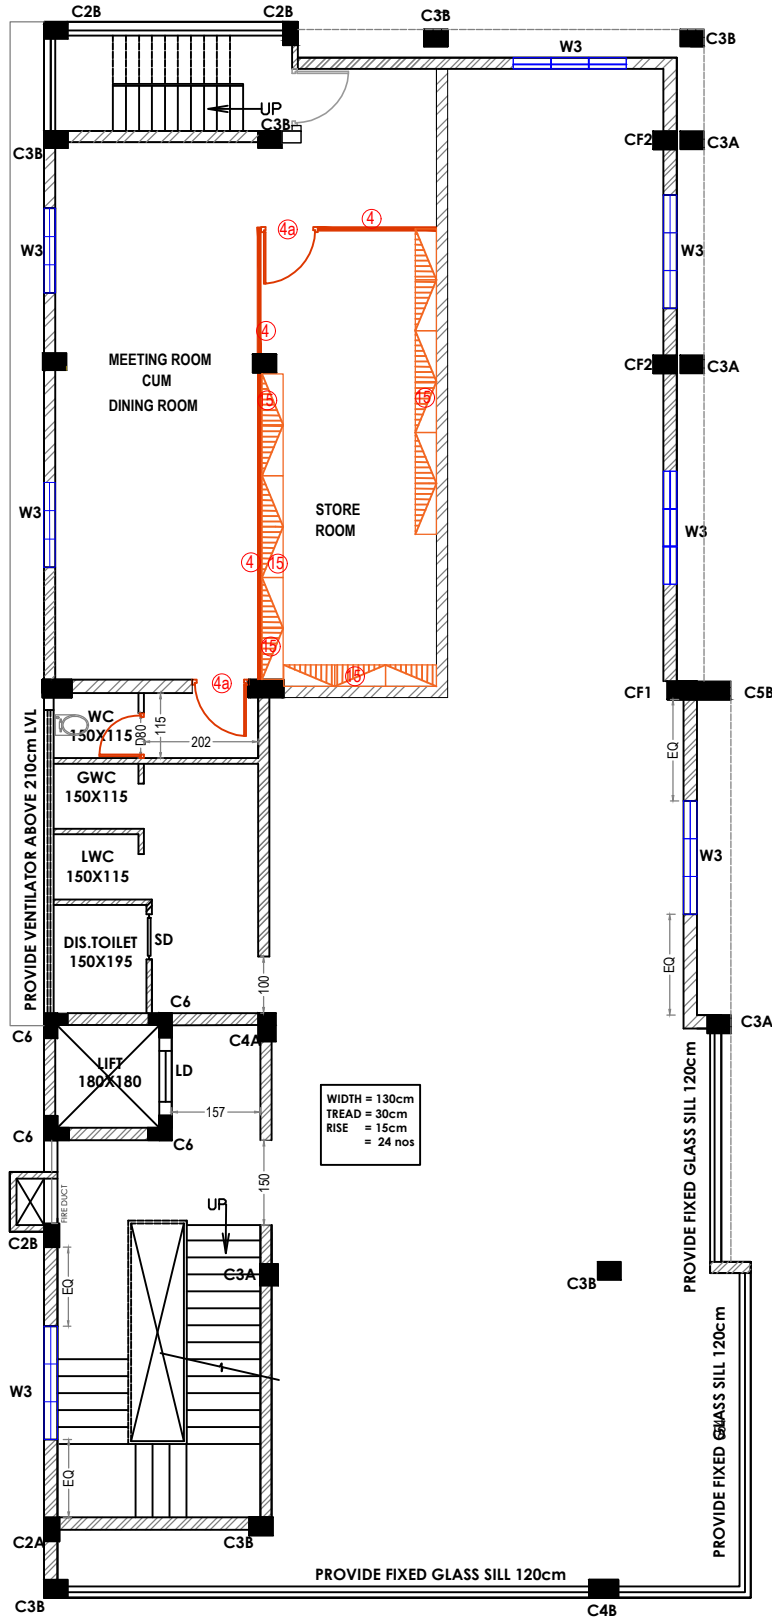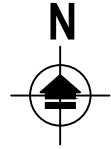

SECOND FLOOR

DETAILS OF :	ITEM NOS.
FULLY GLAZED PARTITION	1
FULLY GLAZED DOOR	1a

RAGHI K R


Ar.PRAVEEN.P
B. Arch,[Regd], A.I.I.A, A.I.I.I.D

Ar. K. RAMAKRISHNAN
B.Sc.(Engg), M.I.E, C. Eng (I),
F.I.V, F.I.I.A. (Regd), A.I.I.I.D


Drawing No.	
-------------	--

Sheet No: 05


All Dimensions are in CMs.

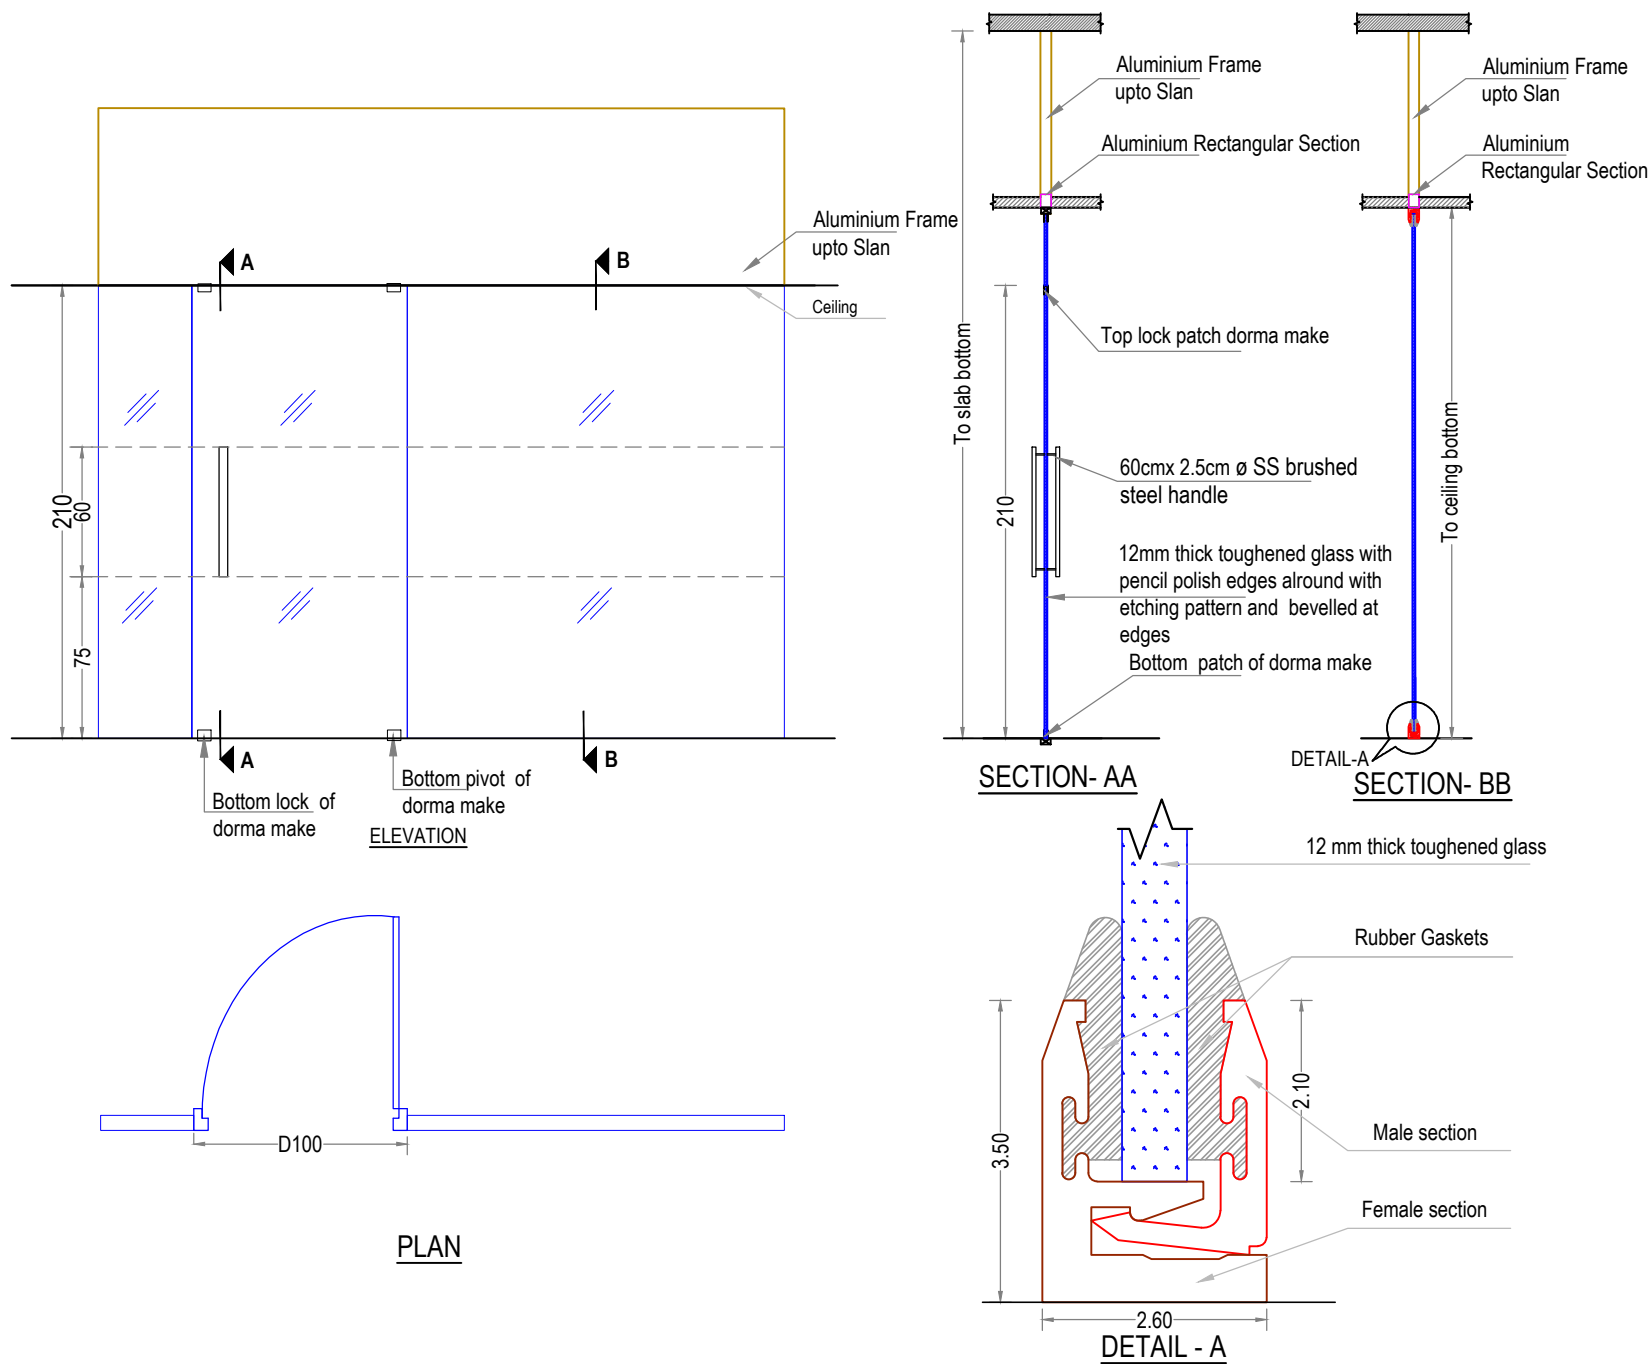

65 to 75mm thick powder coated 1.2mm thick CRCA partitions (Manufactured by Godrej/Metafab/Fether Lite/Methodox/ Victory any approved makes) with pre punched cutouts to run electric & networking cables. Dual Race ways with punch out to fix electrical & data modules for power & data at just below table and skirting level. Partitions are covered with 9 mm tiles both sides prelamated particle board/Fabric Cladded Board/glass/soft board as required by using sliding panel method. Level adjusters and all the visible edges of partitions are covered with 2mm thick powder coated Aluminium trims & pvc joinery.

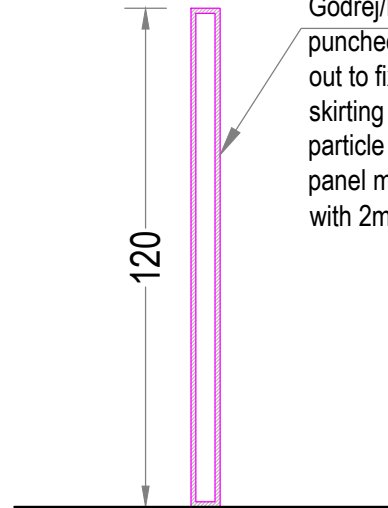

SECTION

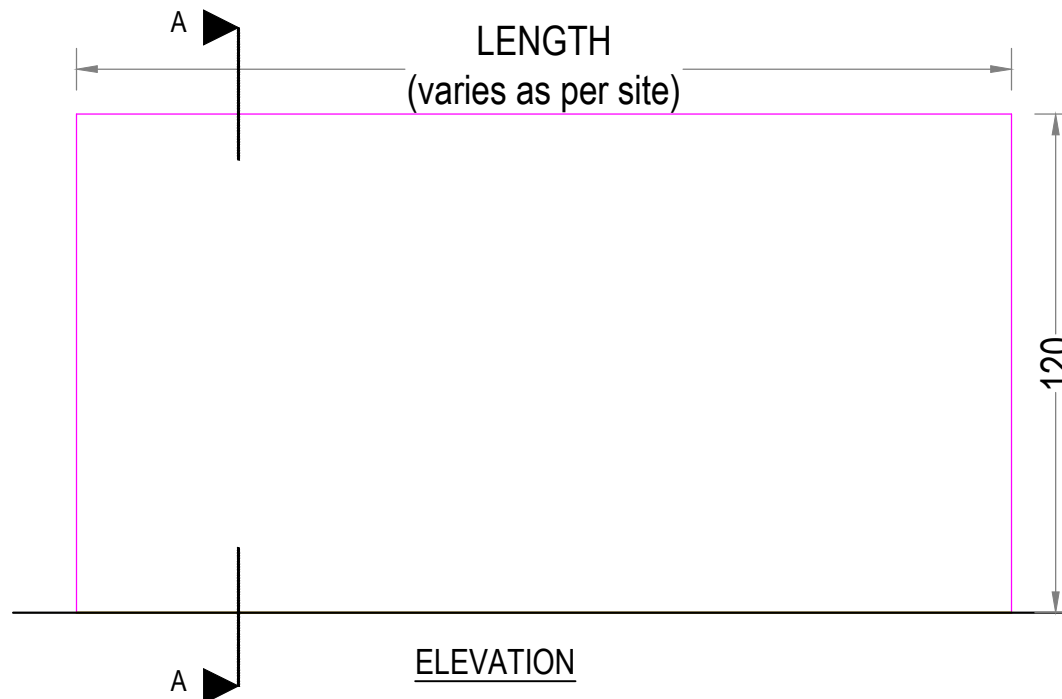

ELEVATION

**PROPOSED INTERIOR FURNISHING
DETAILS FOR UNITED INDIA
INSURANCE COMPANY,
THRISSUR**


SEMI PARTITION

DETAILS OF :
1. COUNTER
PARTITION


ITEM
NOS.
2

Drawn by	RAGHI K R
Architect	Ar.PRAVEEN.P B. Arch,[Regd], A.I.I.A, A.I.I.I.D
Chief Architect	Ar. K. RAMAKRISHNAN B.Sc.(Engg), F.I.E, C. Eng (I), F.I.V , F.I.I.A. (Regd), A.I.I.I.D


Date	:29-08-2024	Revision Date	
Scale	: NTS		
Sheet No	: 06		
Note: All Dimensions are in CMs.			

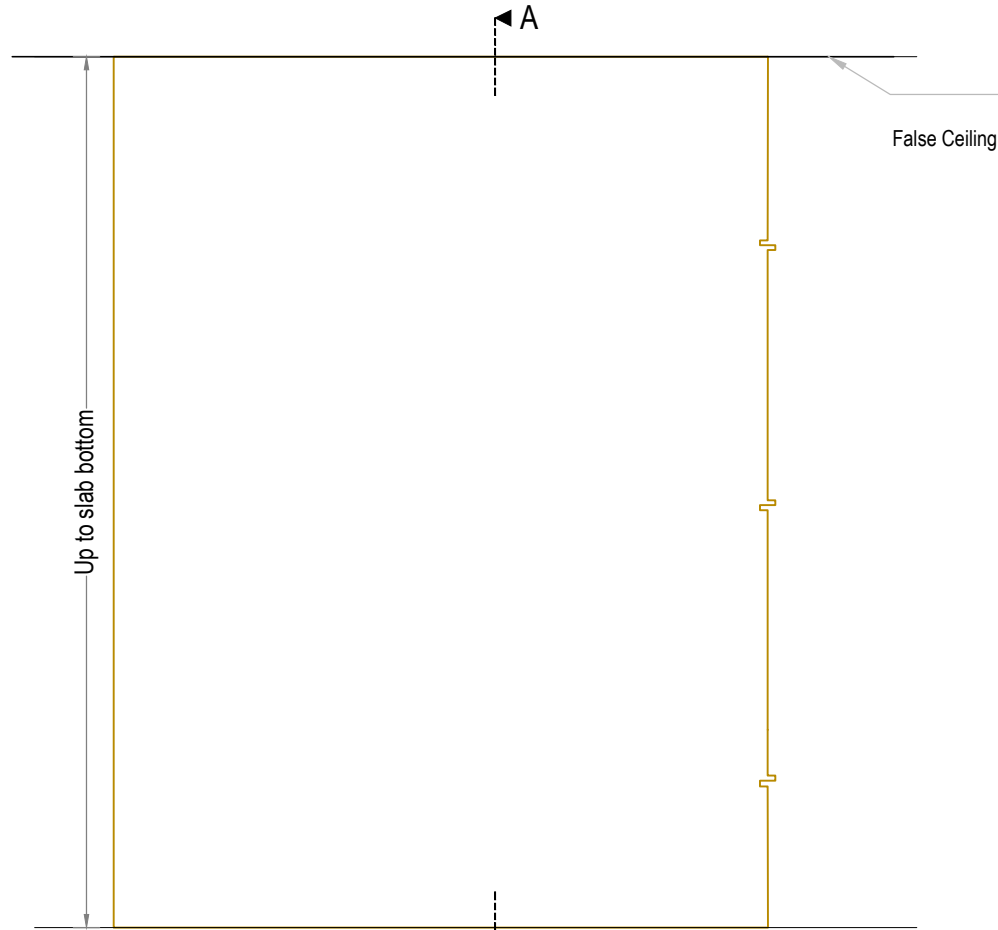

ELEVATION

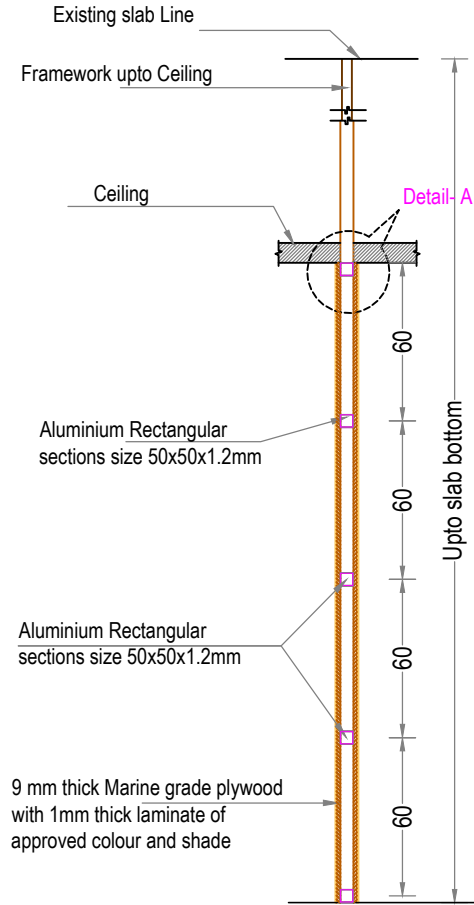

SECTION A-A

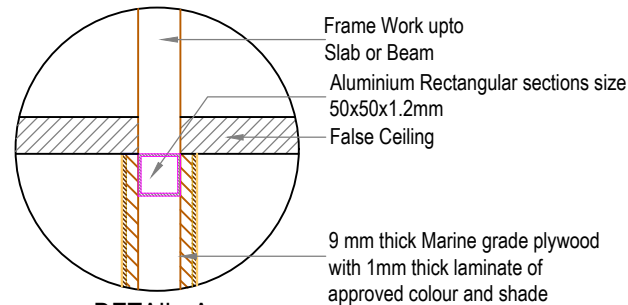

DETAIL- A

**PROPOSED INTERIOR FURNISHING
DETAILS FOR UNITED INDIA
INSURANCE COMPANY,
THRISSUR**

DETAILS OF :	ITEM NOS.
1. DOUBLE SKIN SOLID PARTITION	4

Drawn by RAGHI K R

Architect
Ar.PRAVEEN.P
B. Arch.(Regd), A.I.I.A, A.I.I.I.D


Chief
Architect
Ar. K. RAMAKRISHNAN
B.Sc.(Engg.), F.I.E. C.Eng(I),
F.I.V.F.I.I.A.(Regd.), A.I.I.I.D

Date: 29-08-2024 Drawing No.


Revision Date: Sheet No: 07

Scale NTS


All Dimensions are in CMs.

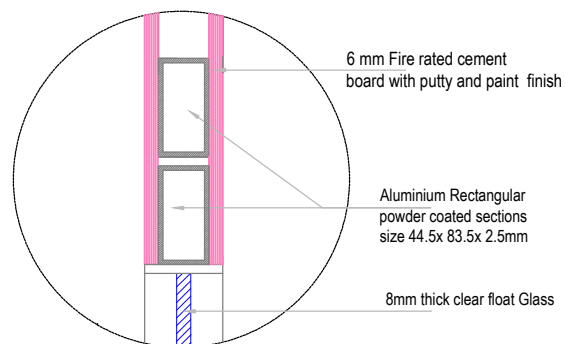


DETAIL - A

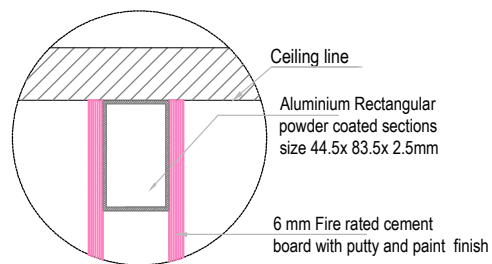


DETAIL - B

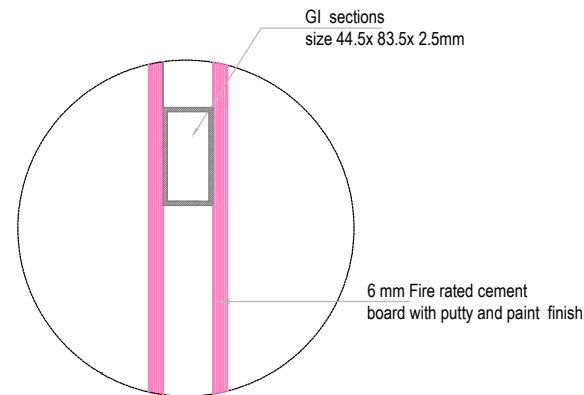


DETAIL - C

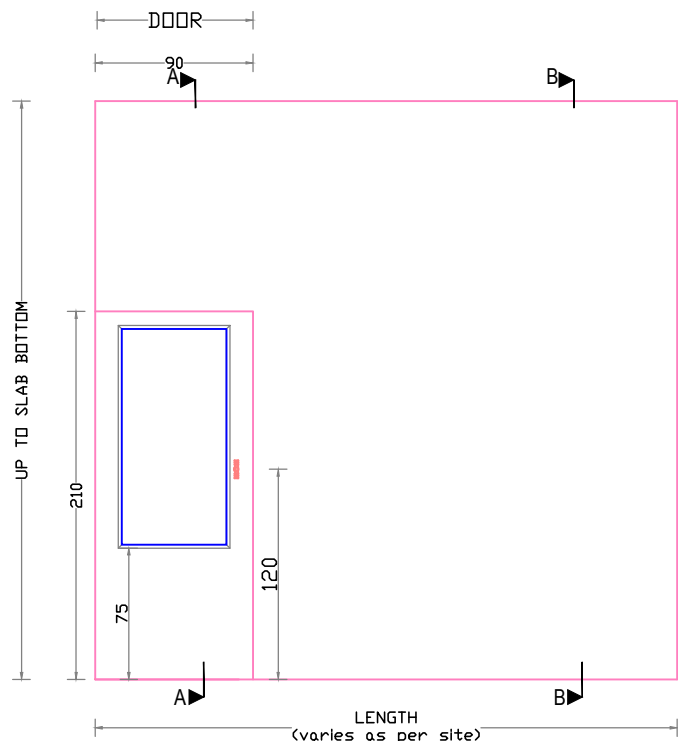

ELEVATION

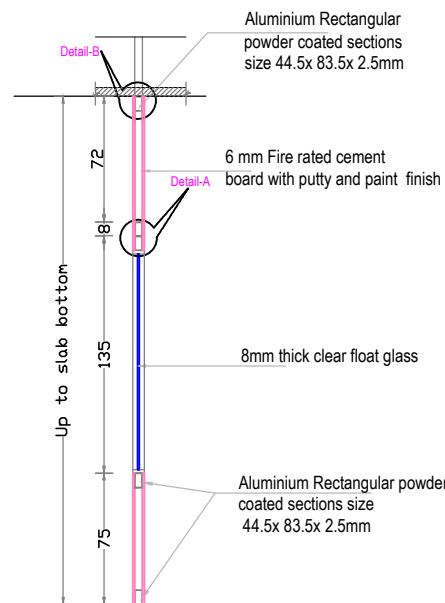

SECTION-AA

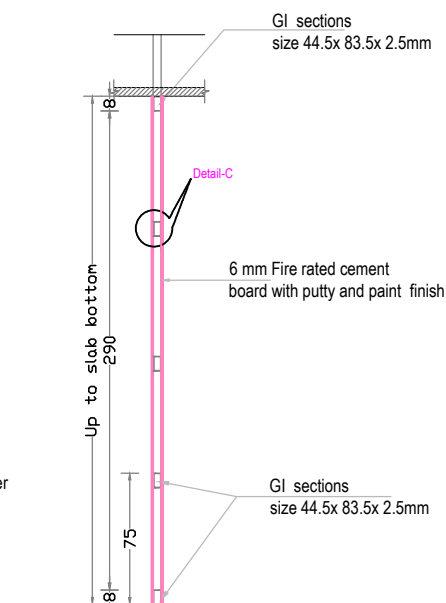

SECTION-BB





ENARC CONSULTANTS
ARCHITECTS & ENGINEERS
M. G. Road, Thrissur - 1.
Tel. : (+91 487) 2441901
Fax : (+91 487) 2442011
E-mail : office@enarc.net.in

**PROPOSED INTERIOR FURNISHING
DETAILS FOR UNITED INDIA
INSURANCE COMPANY,
THRISSUR**

DETAILS OF :	ITEM Nos.
1.FIRE RATED CEMENT PARTITION	6
2. PARTLY GLAZED DOOR	6a

Drawn by	RAGHI K R
Architect	Ar.PRAVEEN.P B.Arch,[Regd], A.I.I.A, A.I.I.I.D
Chief Architect	Ar. K. RAMAKRISHNAN B.Sc.(Engg), M.I.E., C. Eng (I), F.I.L.V , F.I.I.A. (Regd), A.I.I.I.D



Date: 29-08-2024	Drawing No.
Revision Date:	Sheet No. 08
	Scale NTS
	All Dimensions are in CMs.

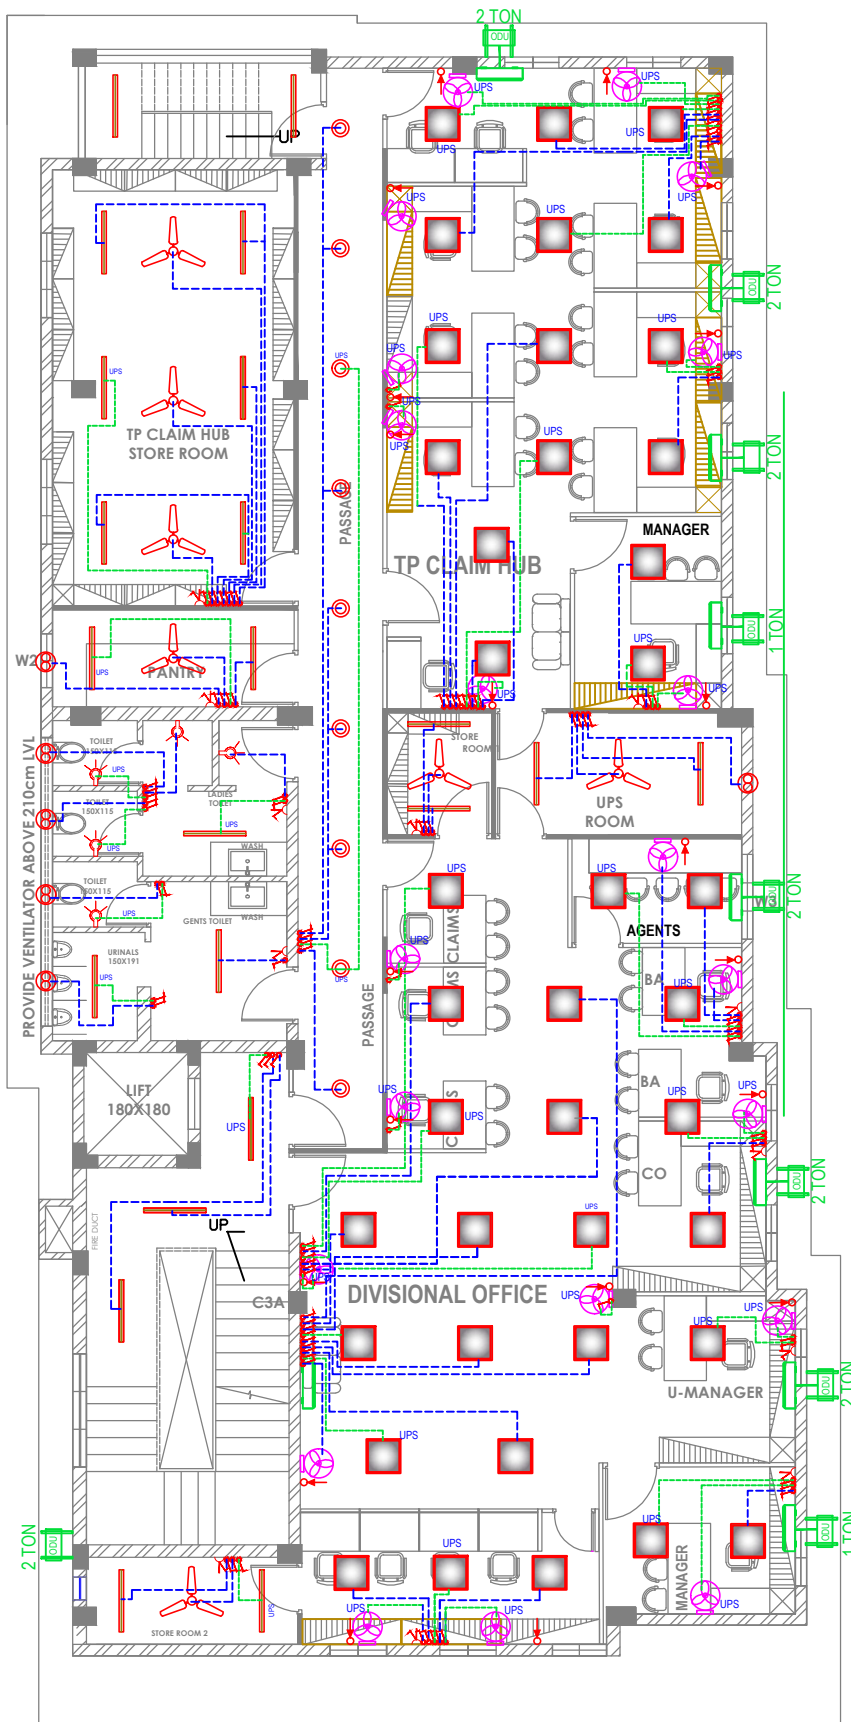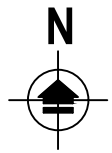

FIRST FLOOR

LEGEND	
	LED 2x2 Surface mounting light
	LED surface Light
	Wall fan
	Bracket light
	Ceiling fan
	Bell Point.
	6A plug point combined
	Led Tube Light
	Exhaust fan
	AC Indoor
	6A socket for wall fan



	UPS SUPPLY
	RAW POWER SUPPLY

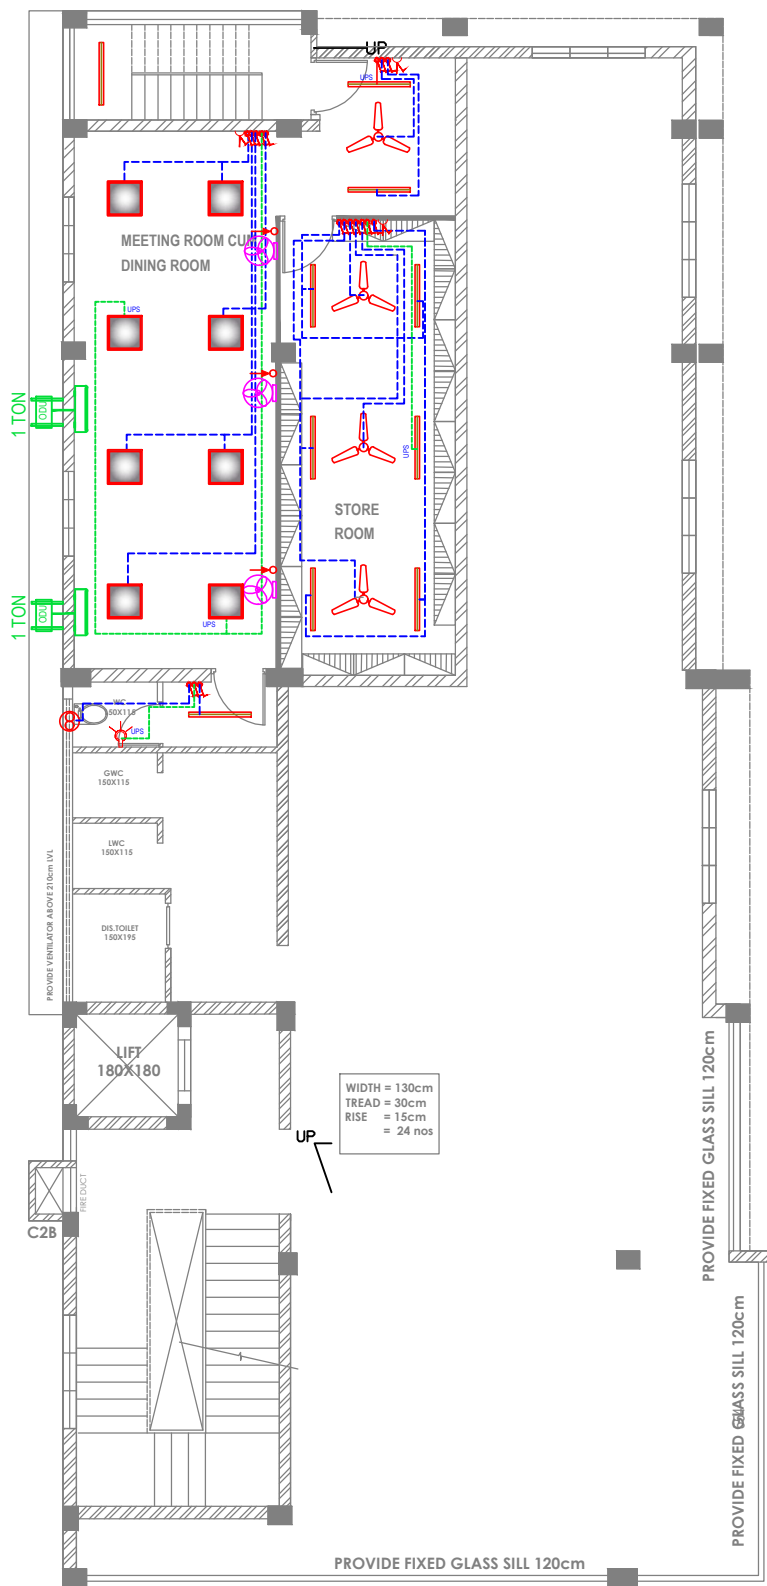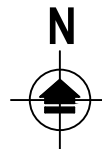

LEGEND	
	LED 2x2 Surface mounting light
	Wall fan
	Bracket light
	Ceiling fan
	Bell Point.
	6A plug point combined
	Led Tube Light
	Exhaust fan
	AC Indoor
	6A socket for wall fan


-----	UPS SUPPLY
-----	RAW POWER SUPPLY



SECOND FLOOR

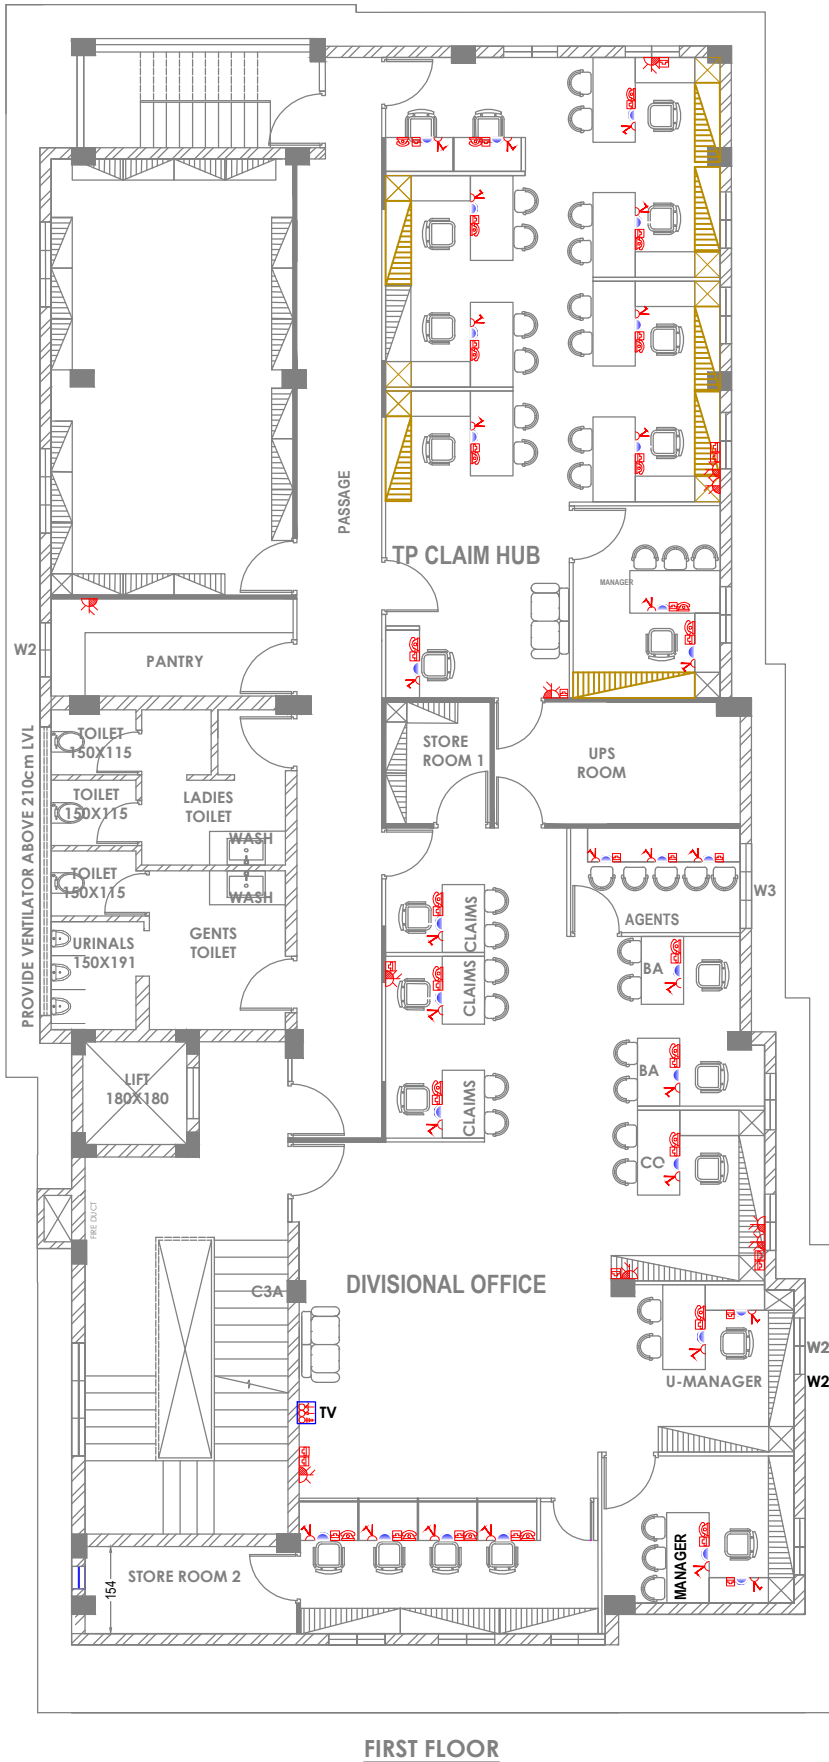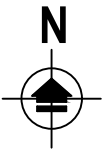

NOTE- NETWORK RACK POWER PLUG SHALL FIXED AT SUITABLE LOCATION

LEGEND	
	Telephone
	UPS Plug Point - 3 outputs.
	6/16 A Power Point.
	6 A Power Point.
	TV POINT
	PROJECTOR
	HDMI PORT
	Data Point
	Pop of Box (8 module)
	Pop of Box (4 module)
	TV Point

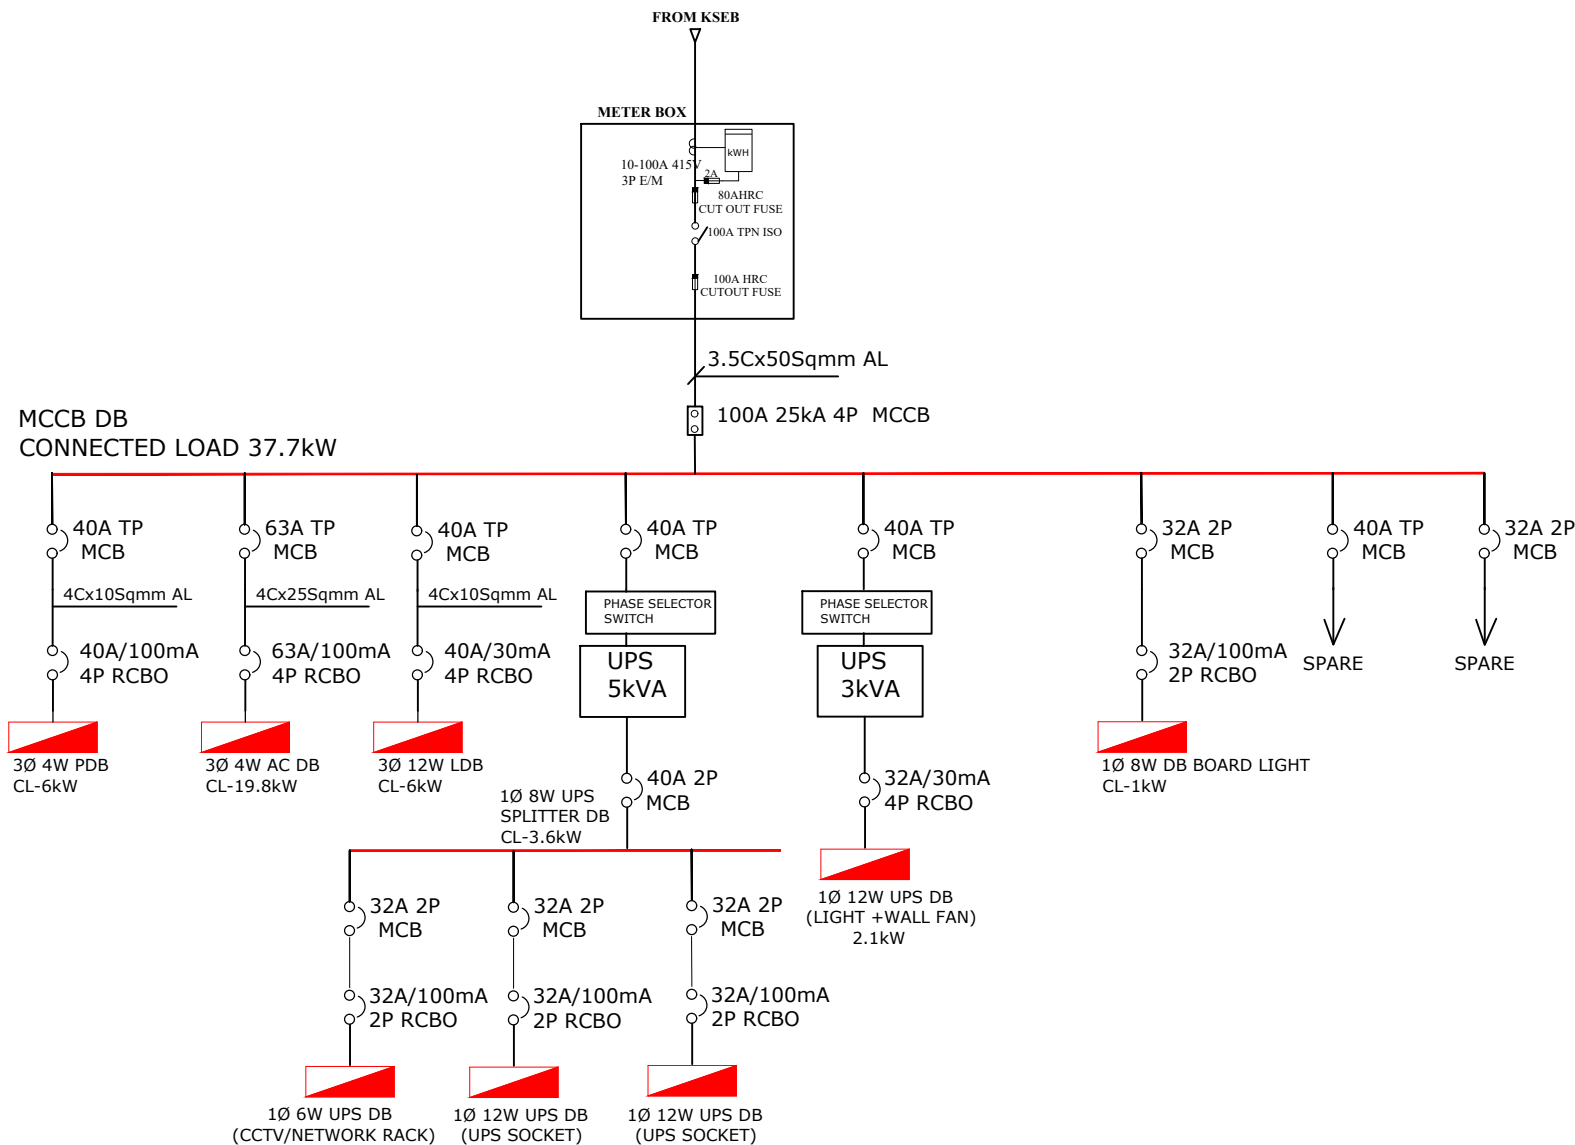

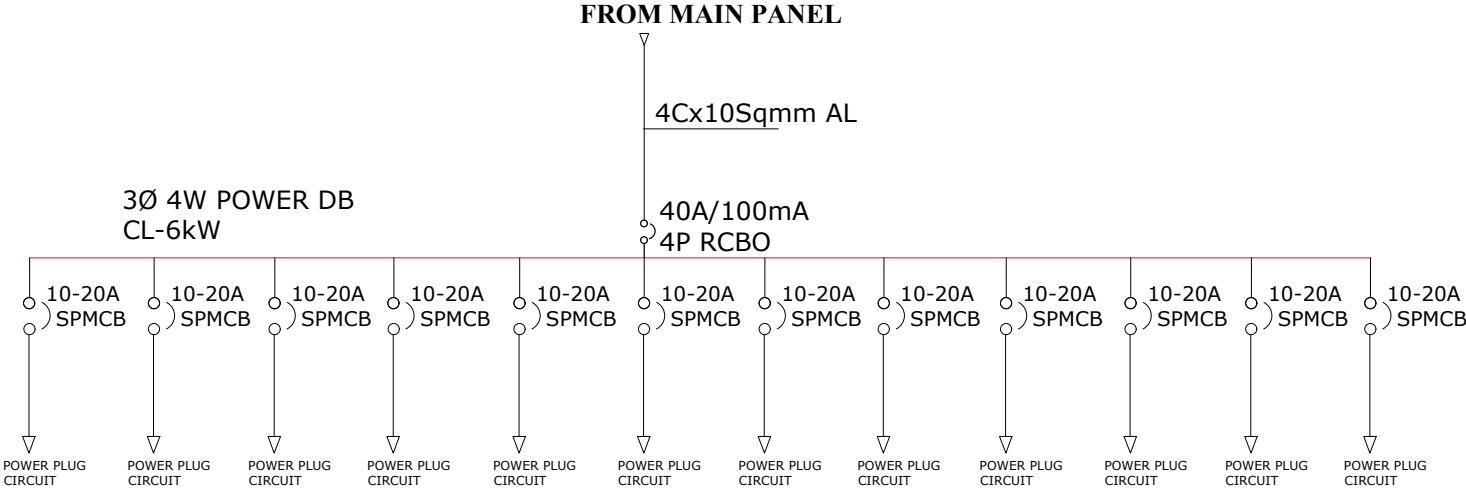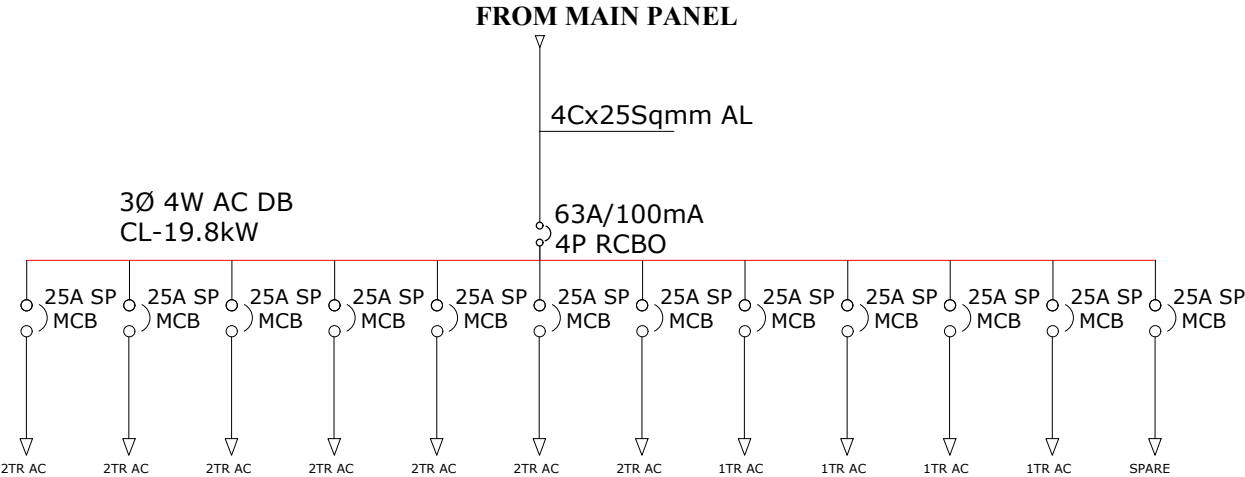


FROM MAIN PANEL

4Cx10Sqmm AL



40A/30mA
4P RCBO

3Ø 8W LDB
CL-6kW

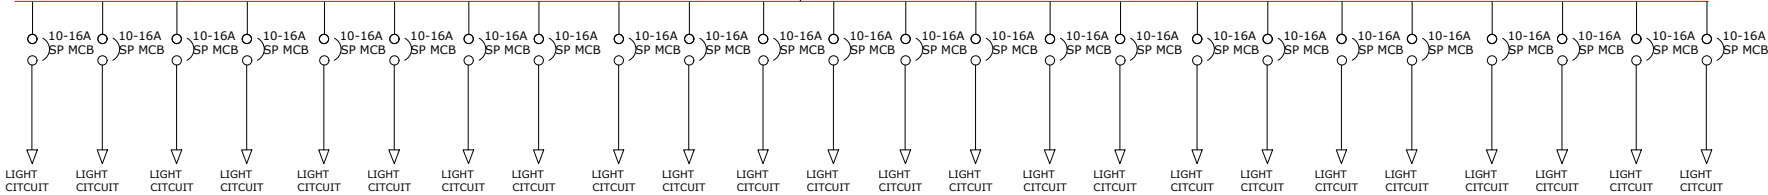



UNITED INDIA INSURANCE
THRISSUR

LDB TO MCCB DB

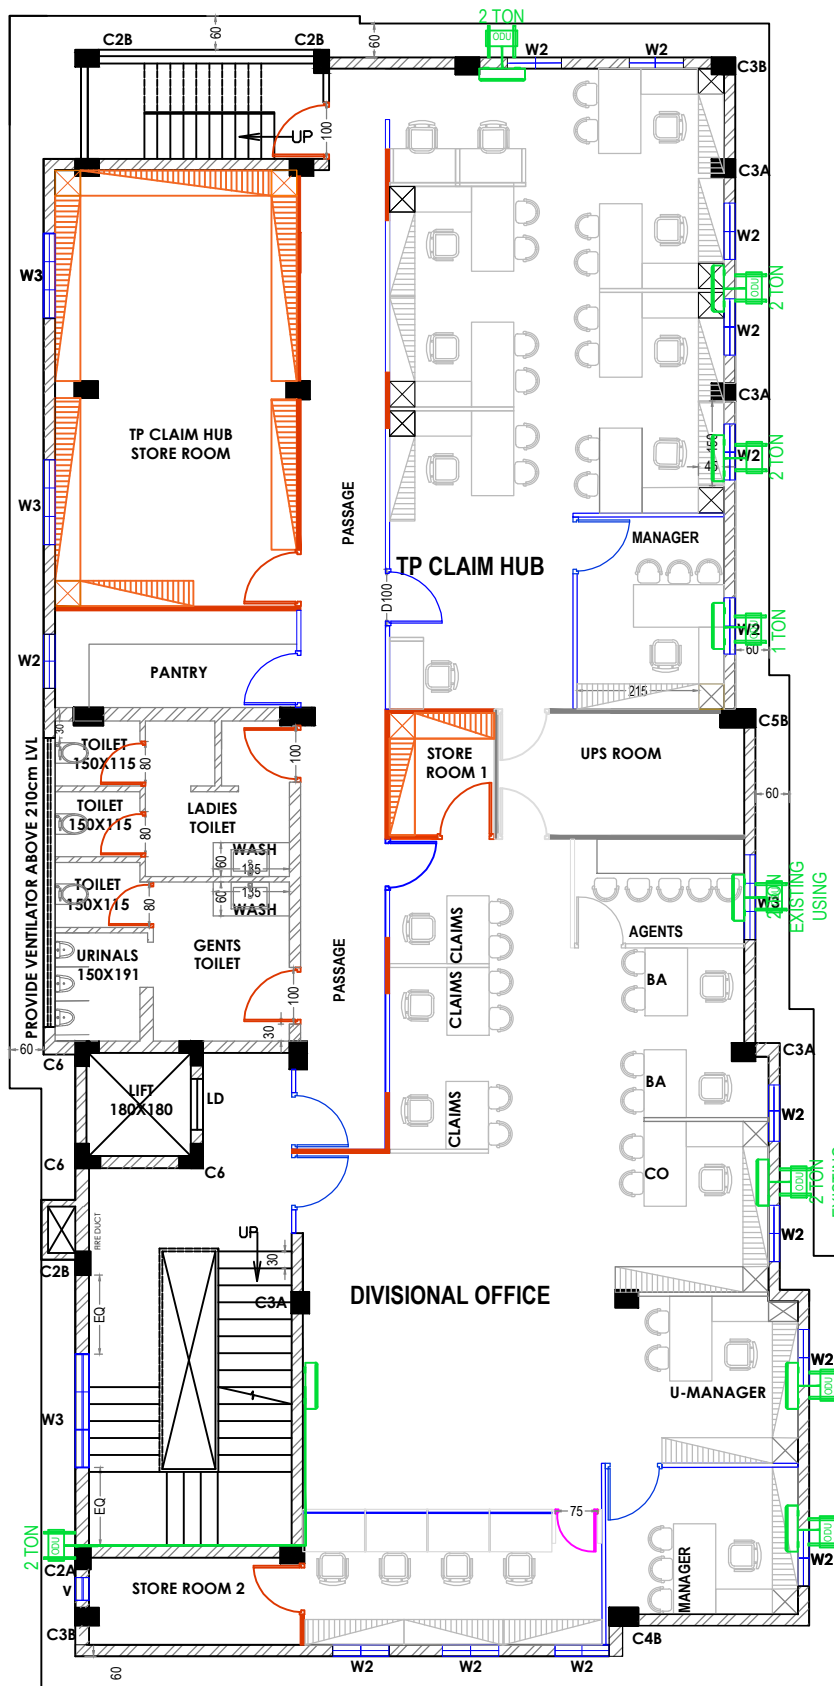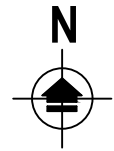

FIRST FLOOR

AREA STATEMENT		
SPACE	AREA (IN SQ.M)	AREA (IN SQ.FT)
DIVISIONAL OFFICE		
MANAGER	9.1	97.9524
OFFICE AREA	98.97	1065.3131
STORE ROOM 1	4.0000	43.0400
STORE ROOM 2	5.6600	60.9242
TOTAL	117.7300	1266.7748
TP CLAIM HUB		
MANAGER	8.8300	95.0461
OFFICE AREA	57.5100	619.0376
STORE ROOM	32.6600	351.5522
TOTAL	99.0000	1065.2400
COMMON AREA		
PASSAGE	27.6800	297.9475
UPS ROOM	9.3900	101.0740
PANTRY	7.3500	79.1154
TOTAL	44.4200	477.9592
TOILET		
COMMON AREA(GENTS)	6.7400	72.5494
COMMON AREA (LADIES)	6.7000	72.0920
TOILET 1 (LADIES)	1.7200	18.5141
TOILET 2 (LADIES)	1.7200	18.5141
TOILET 3 (GENTS)	1.7200	18.5141
URINALS	2.9900	32.1844
TOTAL	21.5900	232.3948
GRAND TOTAL	282.7400	3042.2824

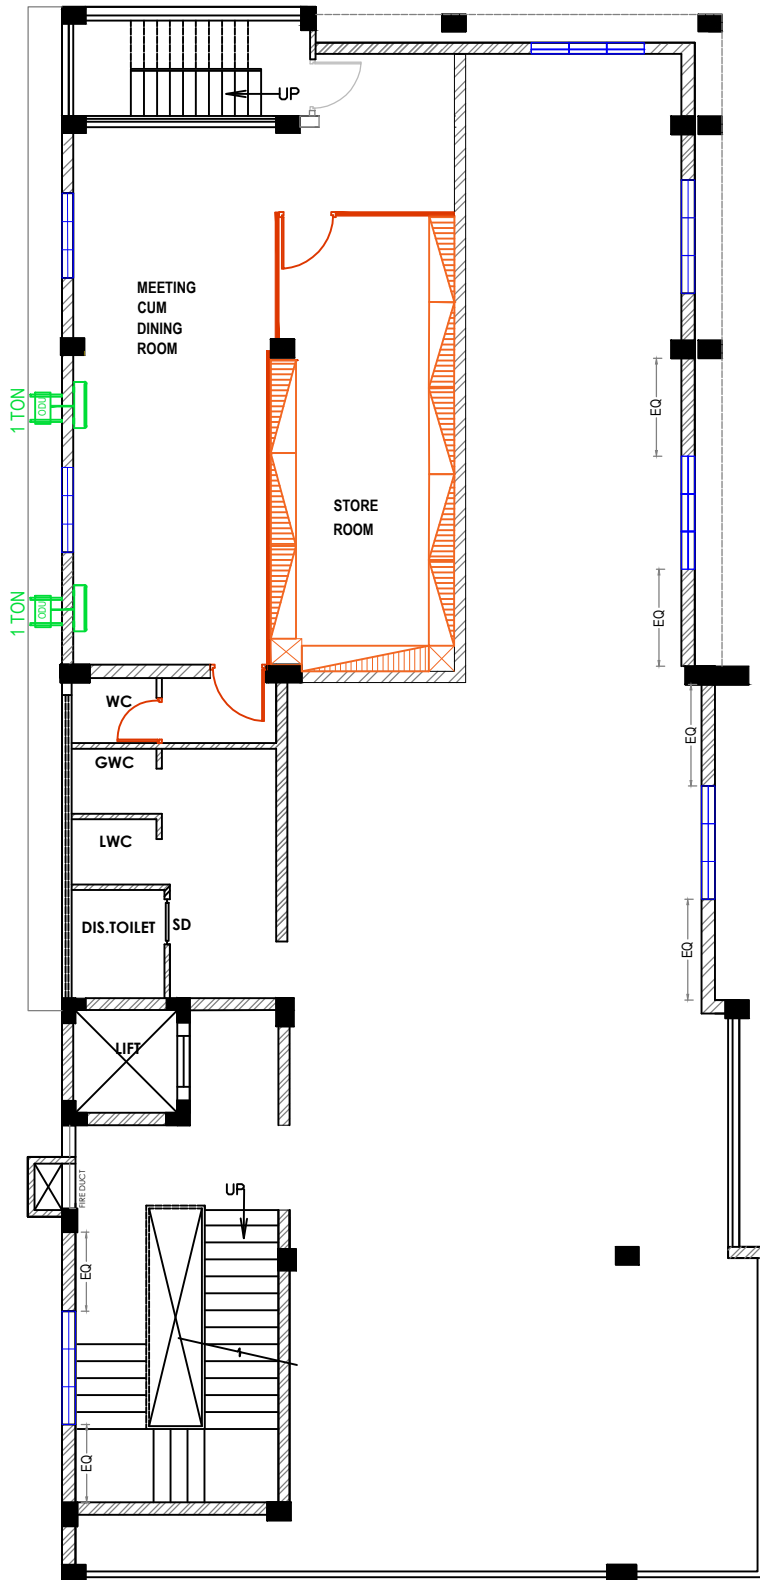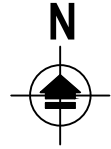

AREA STATEMENT		
SPACE	AREA (IN SQ.M)	AREA (IN SQ.FT)
MEETING ROOM CUM DINING ROOM	38.54	414.8446
STORE ROOM	26	279.8640
TOTAL	64.5400	694.4504
TOILET		
COMMON AREA	7.0000	75.3480
TOILET 1	1.7200	18.5141
TOTAL	8.7200	93.8621
GRAND TOTAL	73.2600	788.2776

SECOND FLOOR

NOTE: THERE IS NO CEILING