


# PROPOSED INTERIORS OF UNITED INDIA NIZAMBAD DIVISIONAL OFFICE

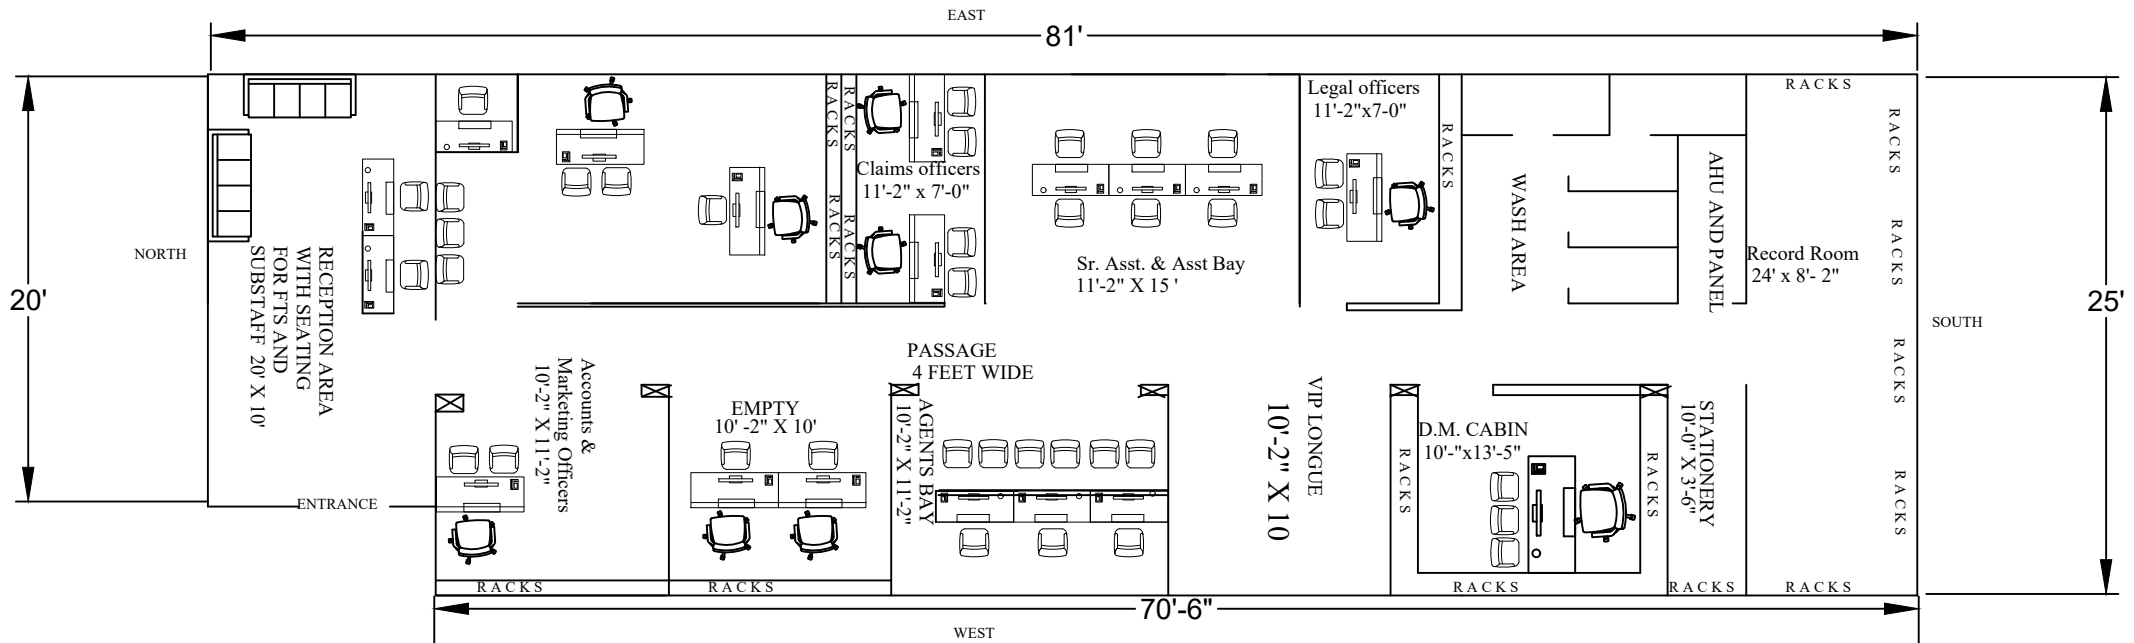

ALL DIMENSIONS ARE IN FEETS