


PROPOSED DESIGN FOR M/S : UIIC @ PERINTALMANNA										ILLUSIONS	
DRAWING TITLE : INTERIOR LAYOUT										ARCHITECTURAL ENGINEERS INTERIOR DESIGNERS	
										67 GIRINAGAR, KOCHI - 20	
										TEL: +91-484-2317701, E-mail ;manoj.illusions@yahoo.in	
SHEET NO	DRAWING NO	DATE	DRAWN	SCALE	CKD	NO	REVISION DATE		<div>NORTH</div> <div><div></div><div>S</div><div>E</div><div>W</div><div>N</div></div>	> ALL DIMENSIONS TO BE CHECKED AT SITE. > NO DIMENSION TO BE SCALED OFF FROM DRAWINGS ONLY WRITTEN DIMENSION TO BE FOLLOWED. > IN THE EVENT OF ANY DISCREPANCIES OF DIFFERENCE STRUCTURAL DRAWINGS OTHER ENGINEERING DRAWING OR SITE CONDITION OR OTHER WISE IMMEDIATE REFERENCE IS TOBE MADE TO THE CONSULTANT FOR CLARIFICATION PRIOR TO EXECUTION OF WORK AT SITE.	
01	01	14 - 10 - 2019	AKHIL RAVI	1:100	MKM	01	16 - 12 - 2019	AKHIL			
						02	20 - 12 - 2019	AKHIL			
						03	24 - 12 - 2019	AKHIL			
						04	01 - 01 - 2020	AKHIL			

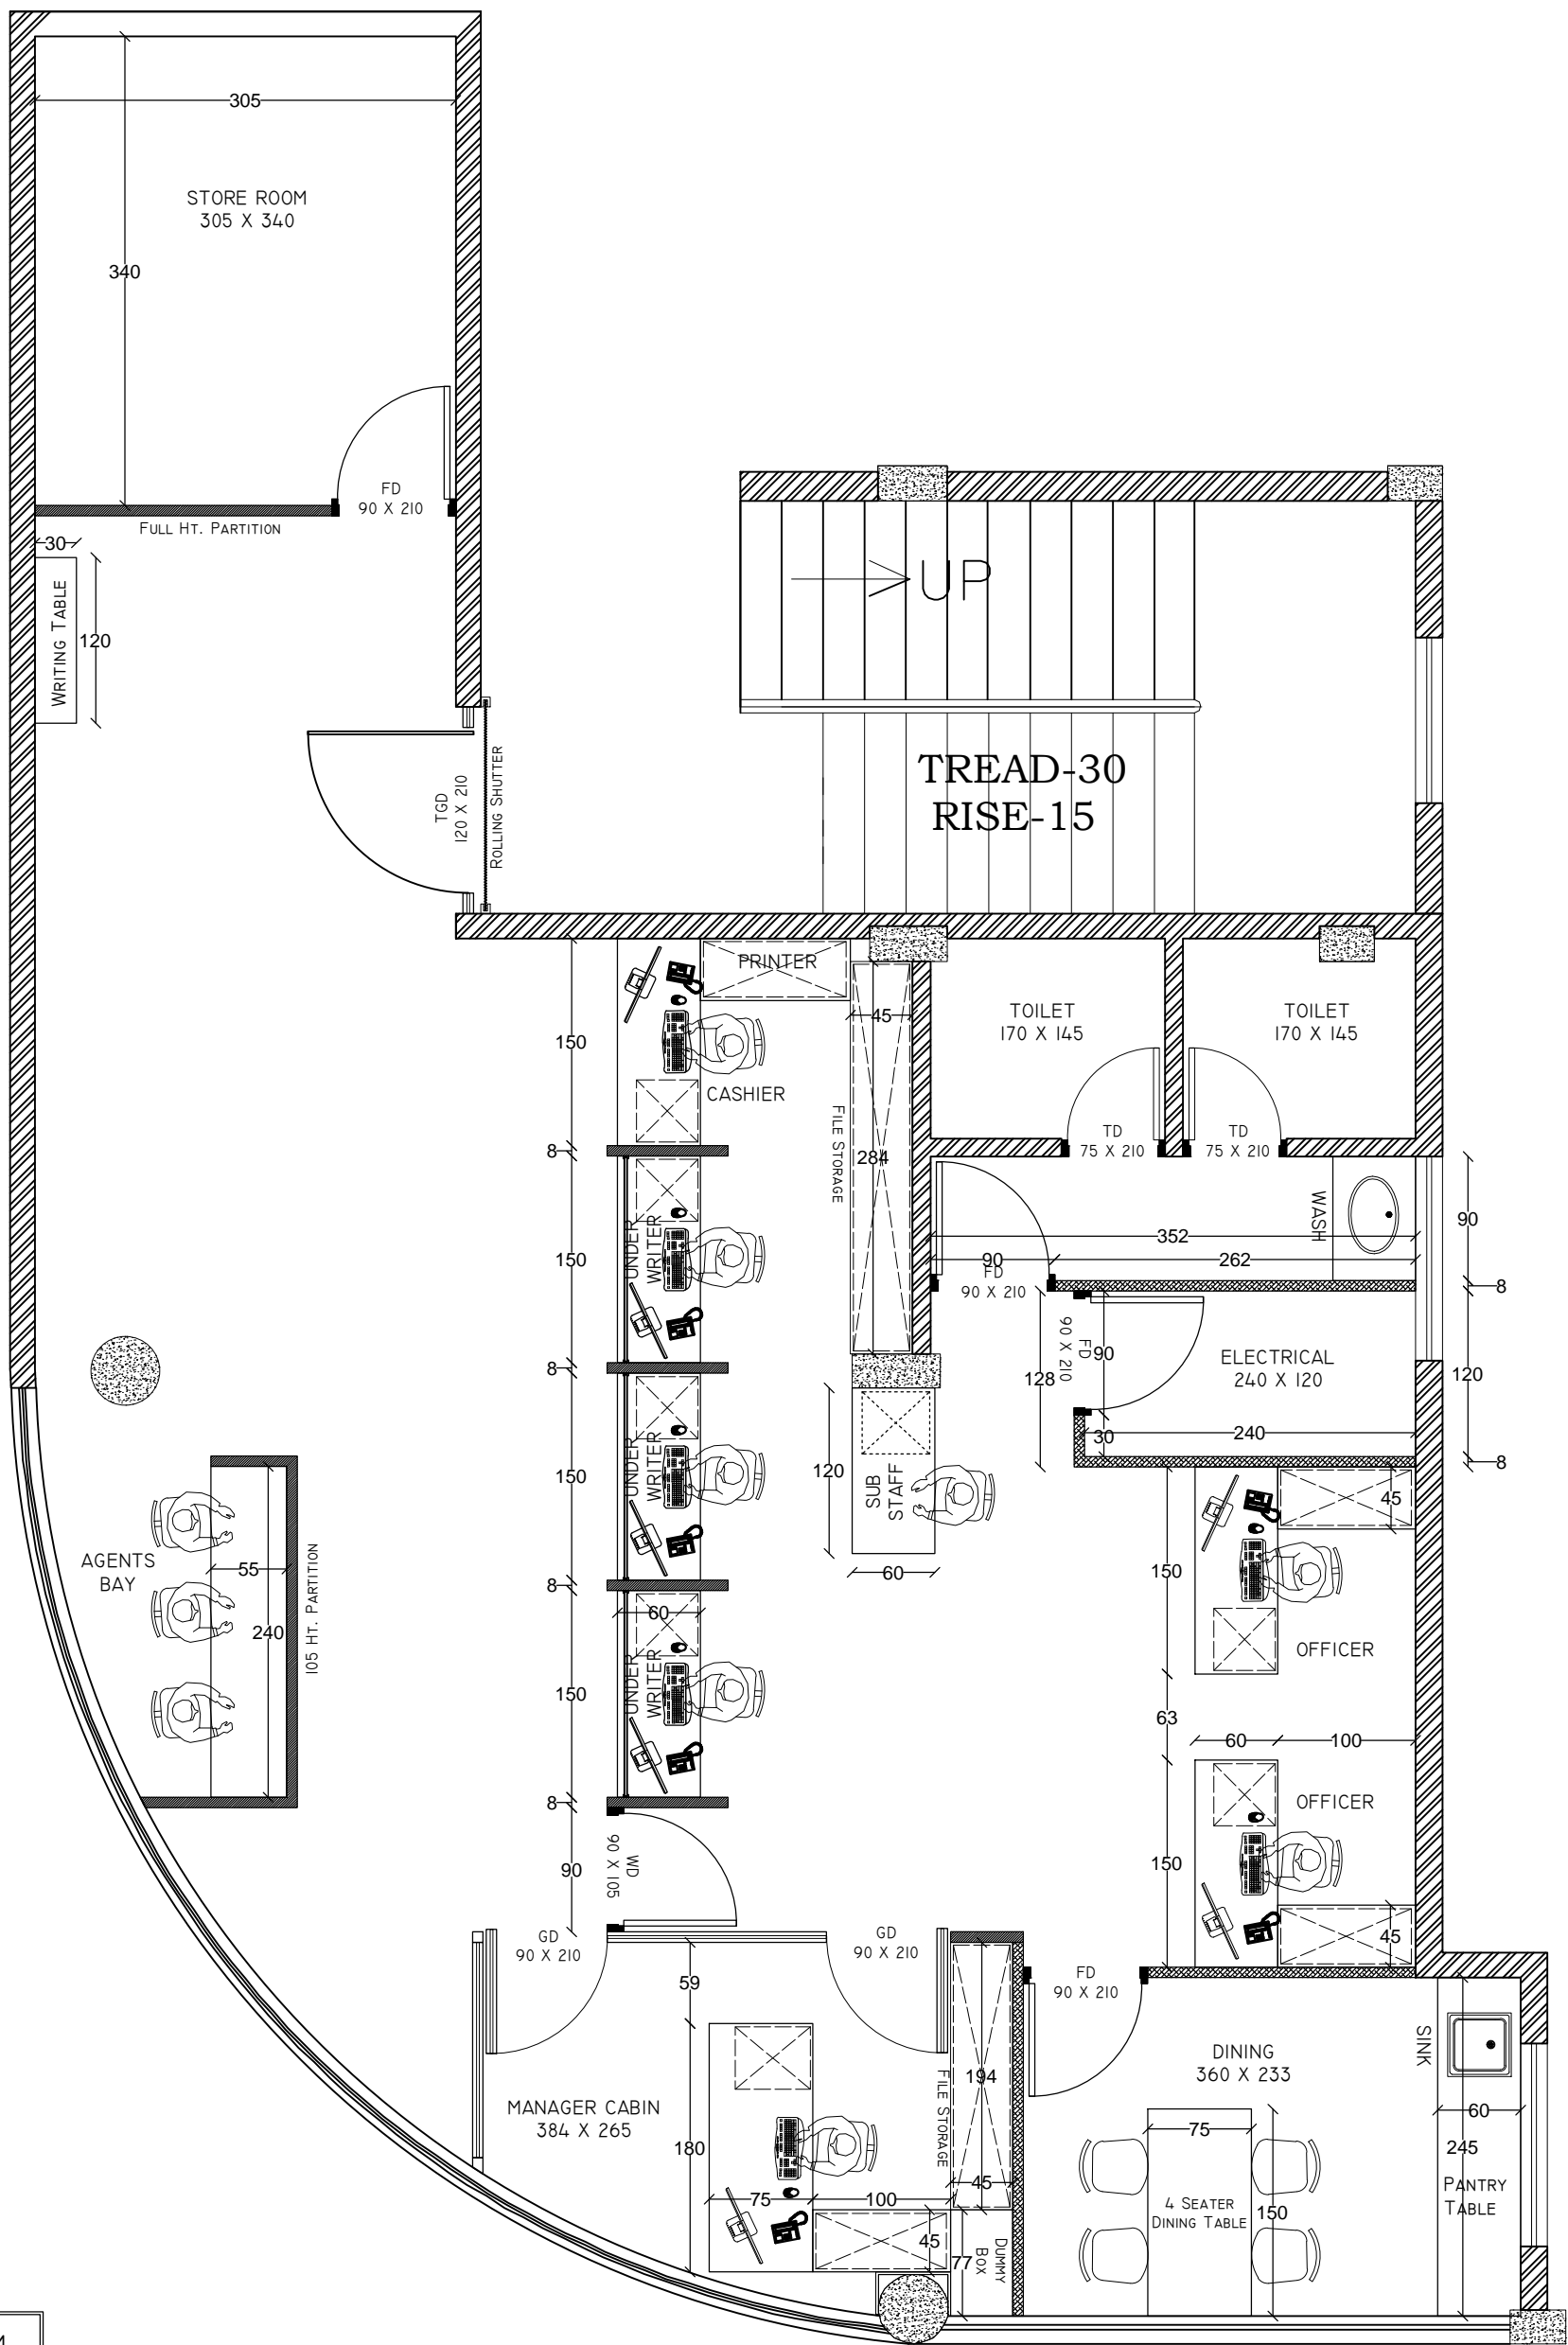

PROPOSED DESIGN FOR M/S : UIIC @ PERINTALMANNA

ILLUSIONS


DRAWING TITLE : INTERIOR DIMENSION LAYOUT

ARCHITECTURAL ENGINEERS INTERIOR DESIGNERS
67 GIRINAGAR, KOCHI - 20
TEL: +91-484-2317701, E-mail ;manoj.illusions@yahoo.in

SHEET NO	DRAWING NO	DATE	DRAWN	SCALE	CKD	NO	REVISION DATE
02	01	15 - 01 - 2020	AKHIL RAVI	1:100	MKM		



> ALL DIMENSIONS TO BE CHECKED AT SITE.
> NO DIMENSION TO BE SCALED OFF FROM DRAWINGS ONLY WRITTEN DIMENSION TO BE FOLLOWED.
> IN THE EVENT OF ANY DISCREPANCIES OF DIFFERENCE STRUCTURAL DRAWINGS OTHER ENGINEERING DRAWING OR SITE CONDITION OR OTHER WISE IMMEDIATE REFERENCE IS TOBE MADE TO THE CONSULTANT FOR CLARIFICATION PRIOR TO EXECUTION OF WORK AT SITE.

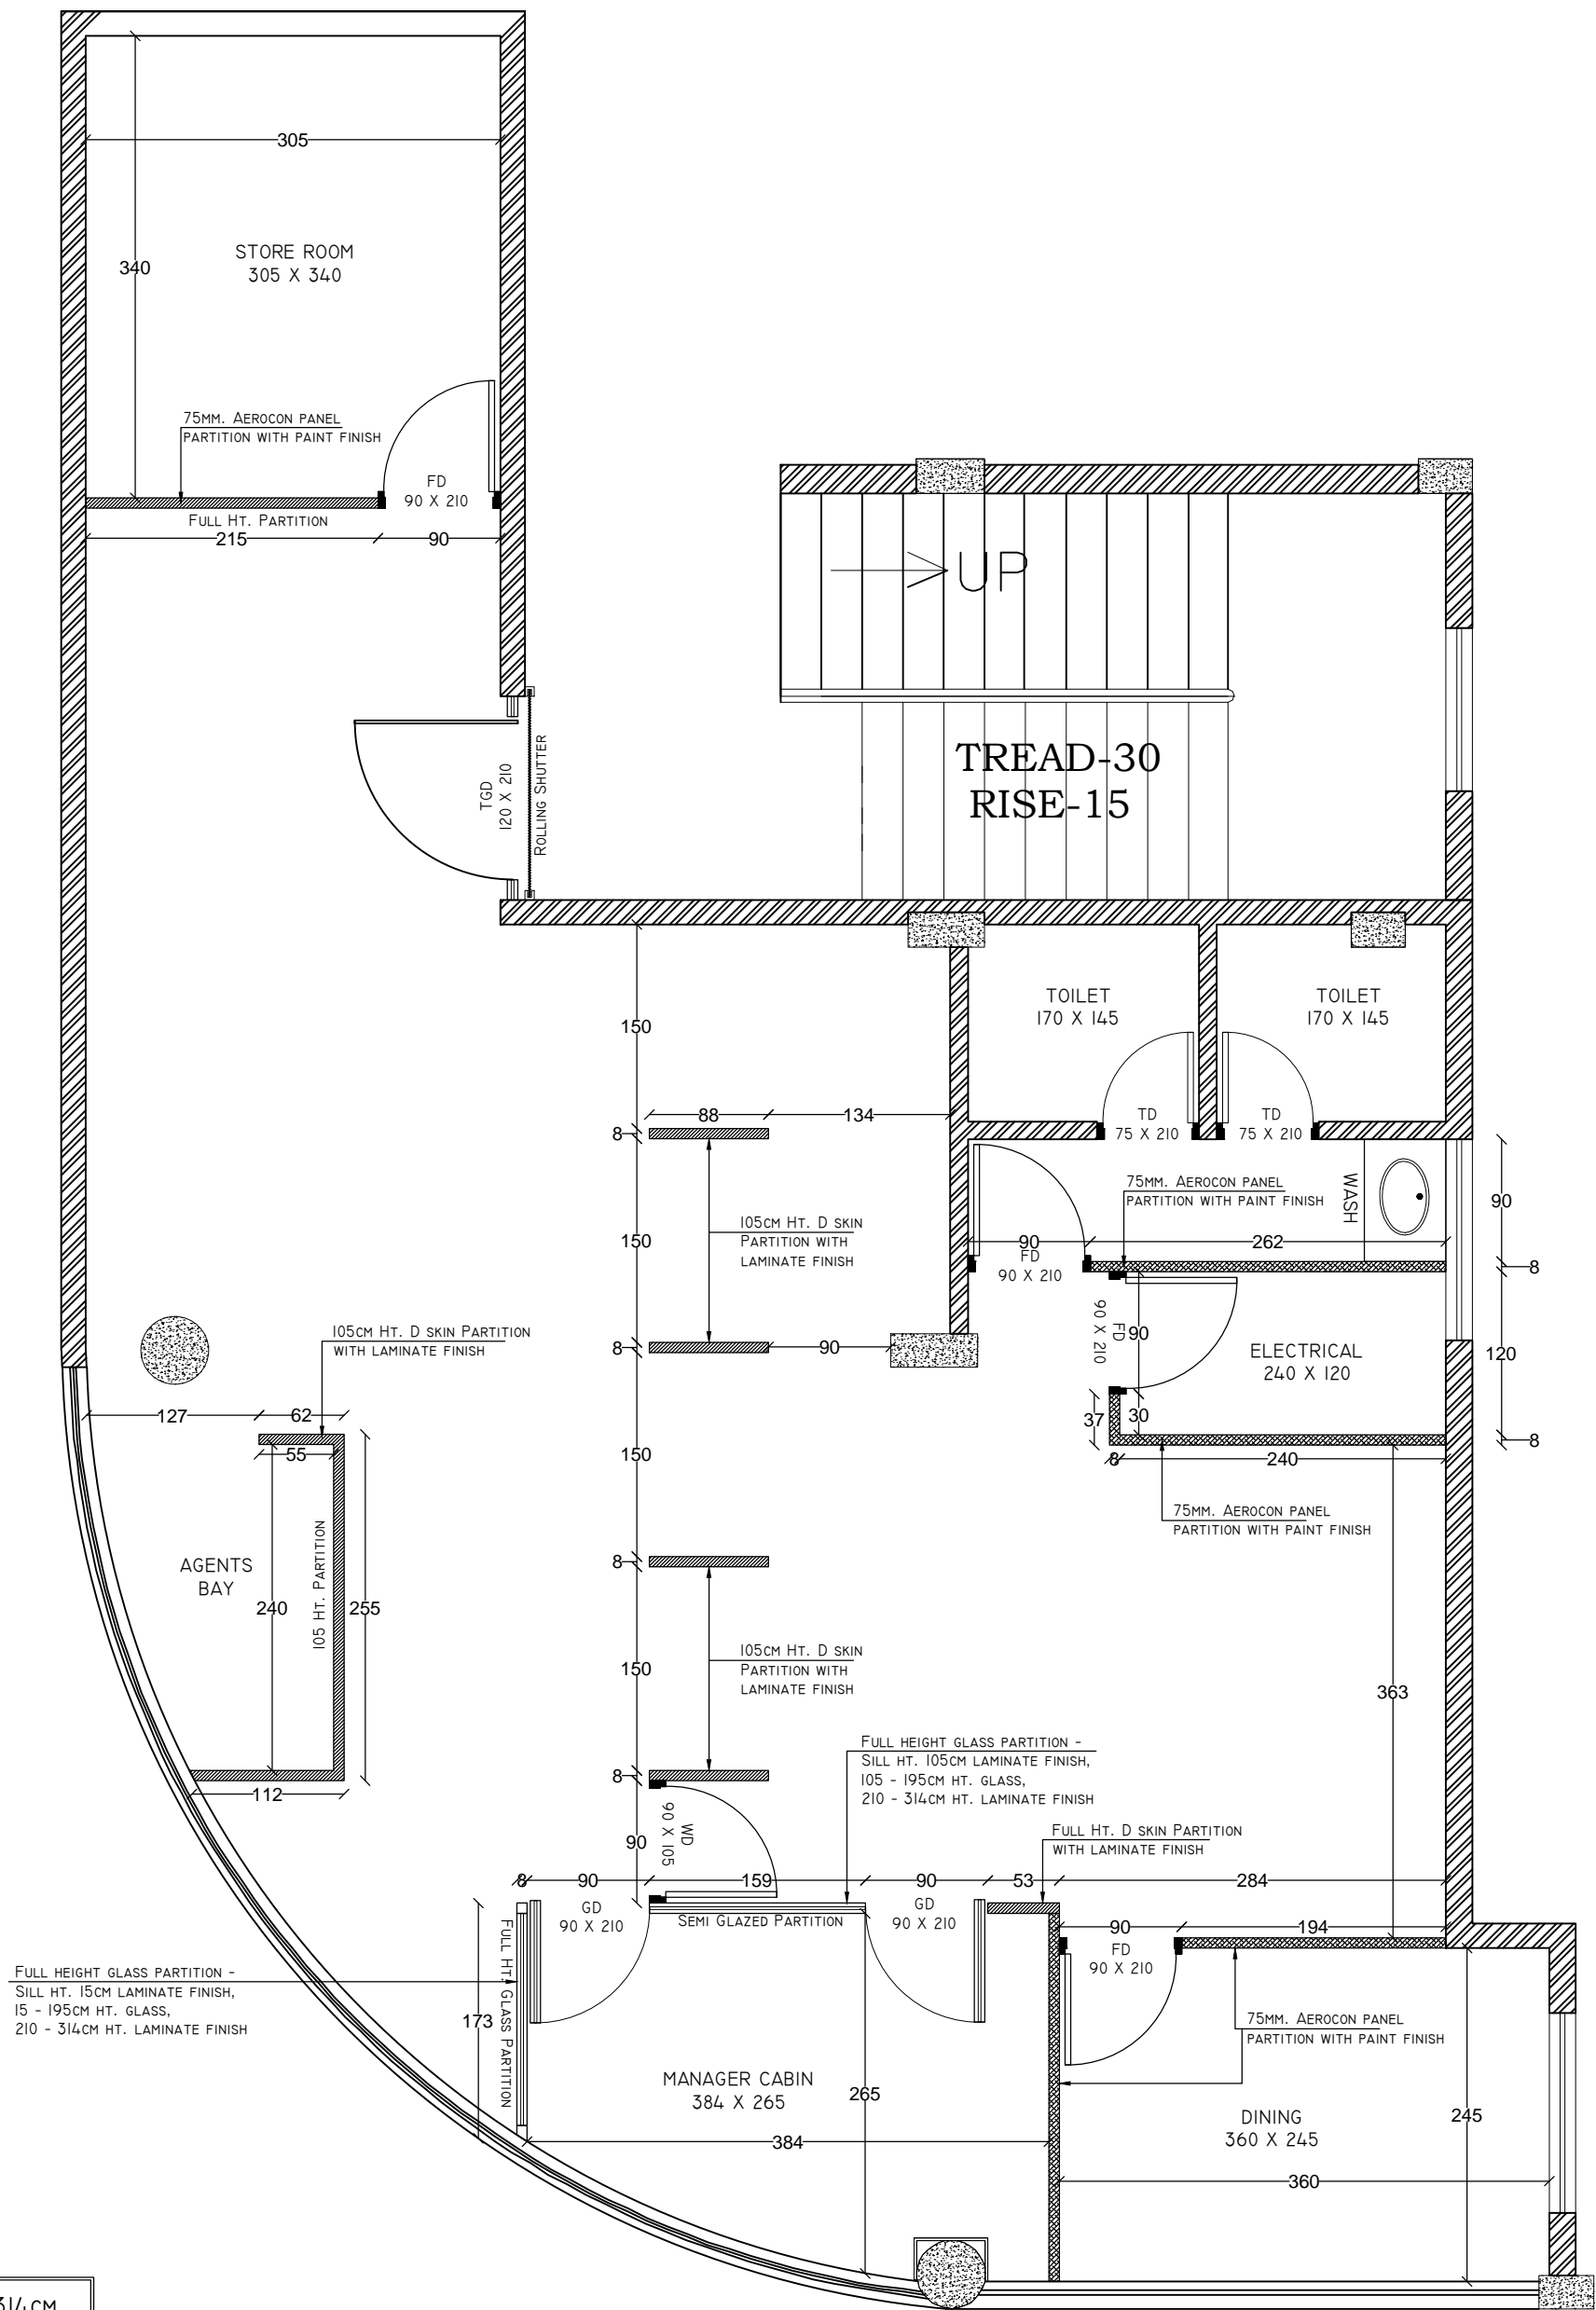

SB - 314cm.
BH - 49cm.
BB - 265cm.

PROPOSED DESIGN FOR M/S : UIIC @ PERINTALMANNA

ILLUSIONS


DRAWING TITLE : PARTITION LAYOUT

ARCHITECTURAL ENGINEERS INTERIOR DESIGNERS
67 GIRINAGAR, KOCHI - 20
TEL: +91-484-2317701, E-mail :manoj.illusions@yahoo.in

SHEET NO	DRAWING NO	DATE	DRAWN	SCALE	CKD	NO	REVISION DATE
03	01	15 - 01 - 2020	AKHIL RAVI	1:100	MKM		



> ALL DIMENSIONS TO BE CHECKED AT SITE.
> NO DIMENSION TO BE SCALED OFF FROM DRAWINGS ONLY WRITTEN DIMENSION TO BE FOLLOWED.
> IN THE EVENT OF ANY DISCREPANCIES OF DIFFERENCE STRUCTURAL DRAWINGS OTHER ENGINEERING DRAWING OR SITE CONDITION OR OTHER WISE IMMEDIATE REFERENCE IS TOBE MADE TO THE CONSULTANT FOR CLARIFICATION PRIOR TO EXECUTION OF WORK AT SITE.

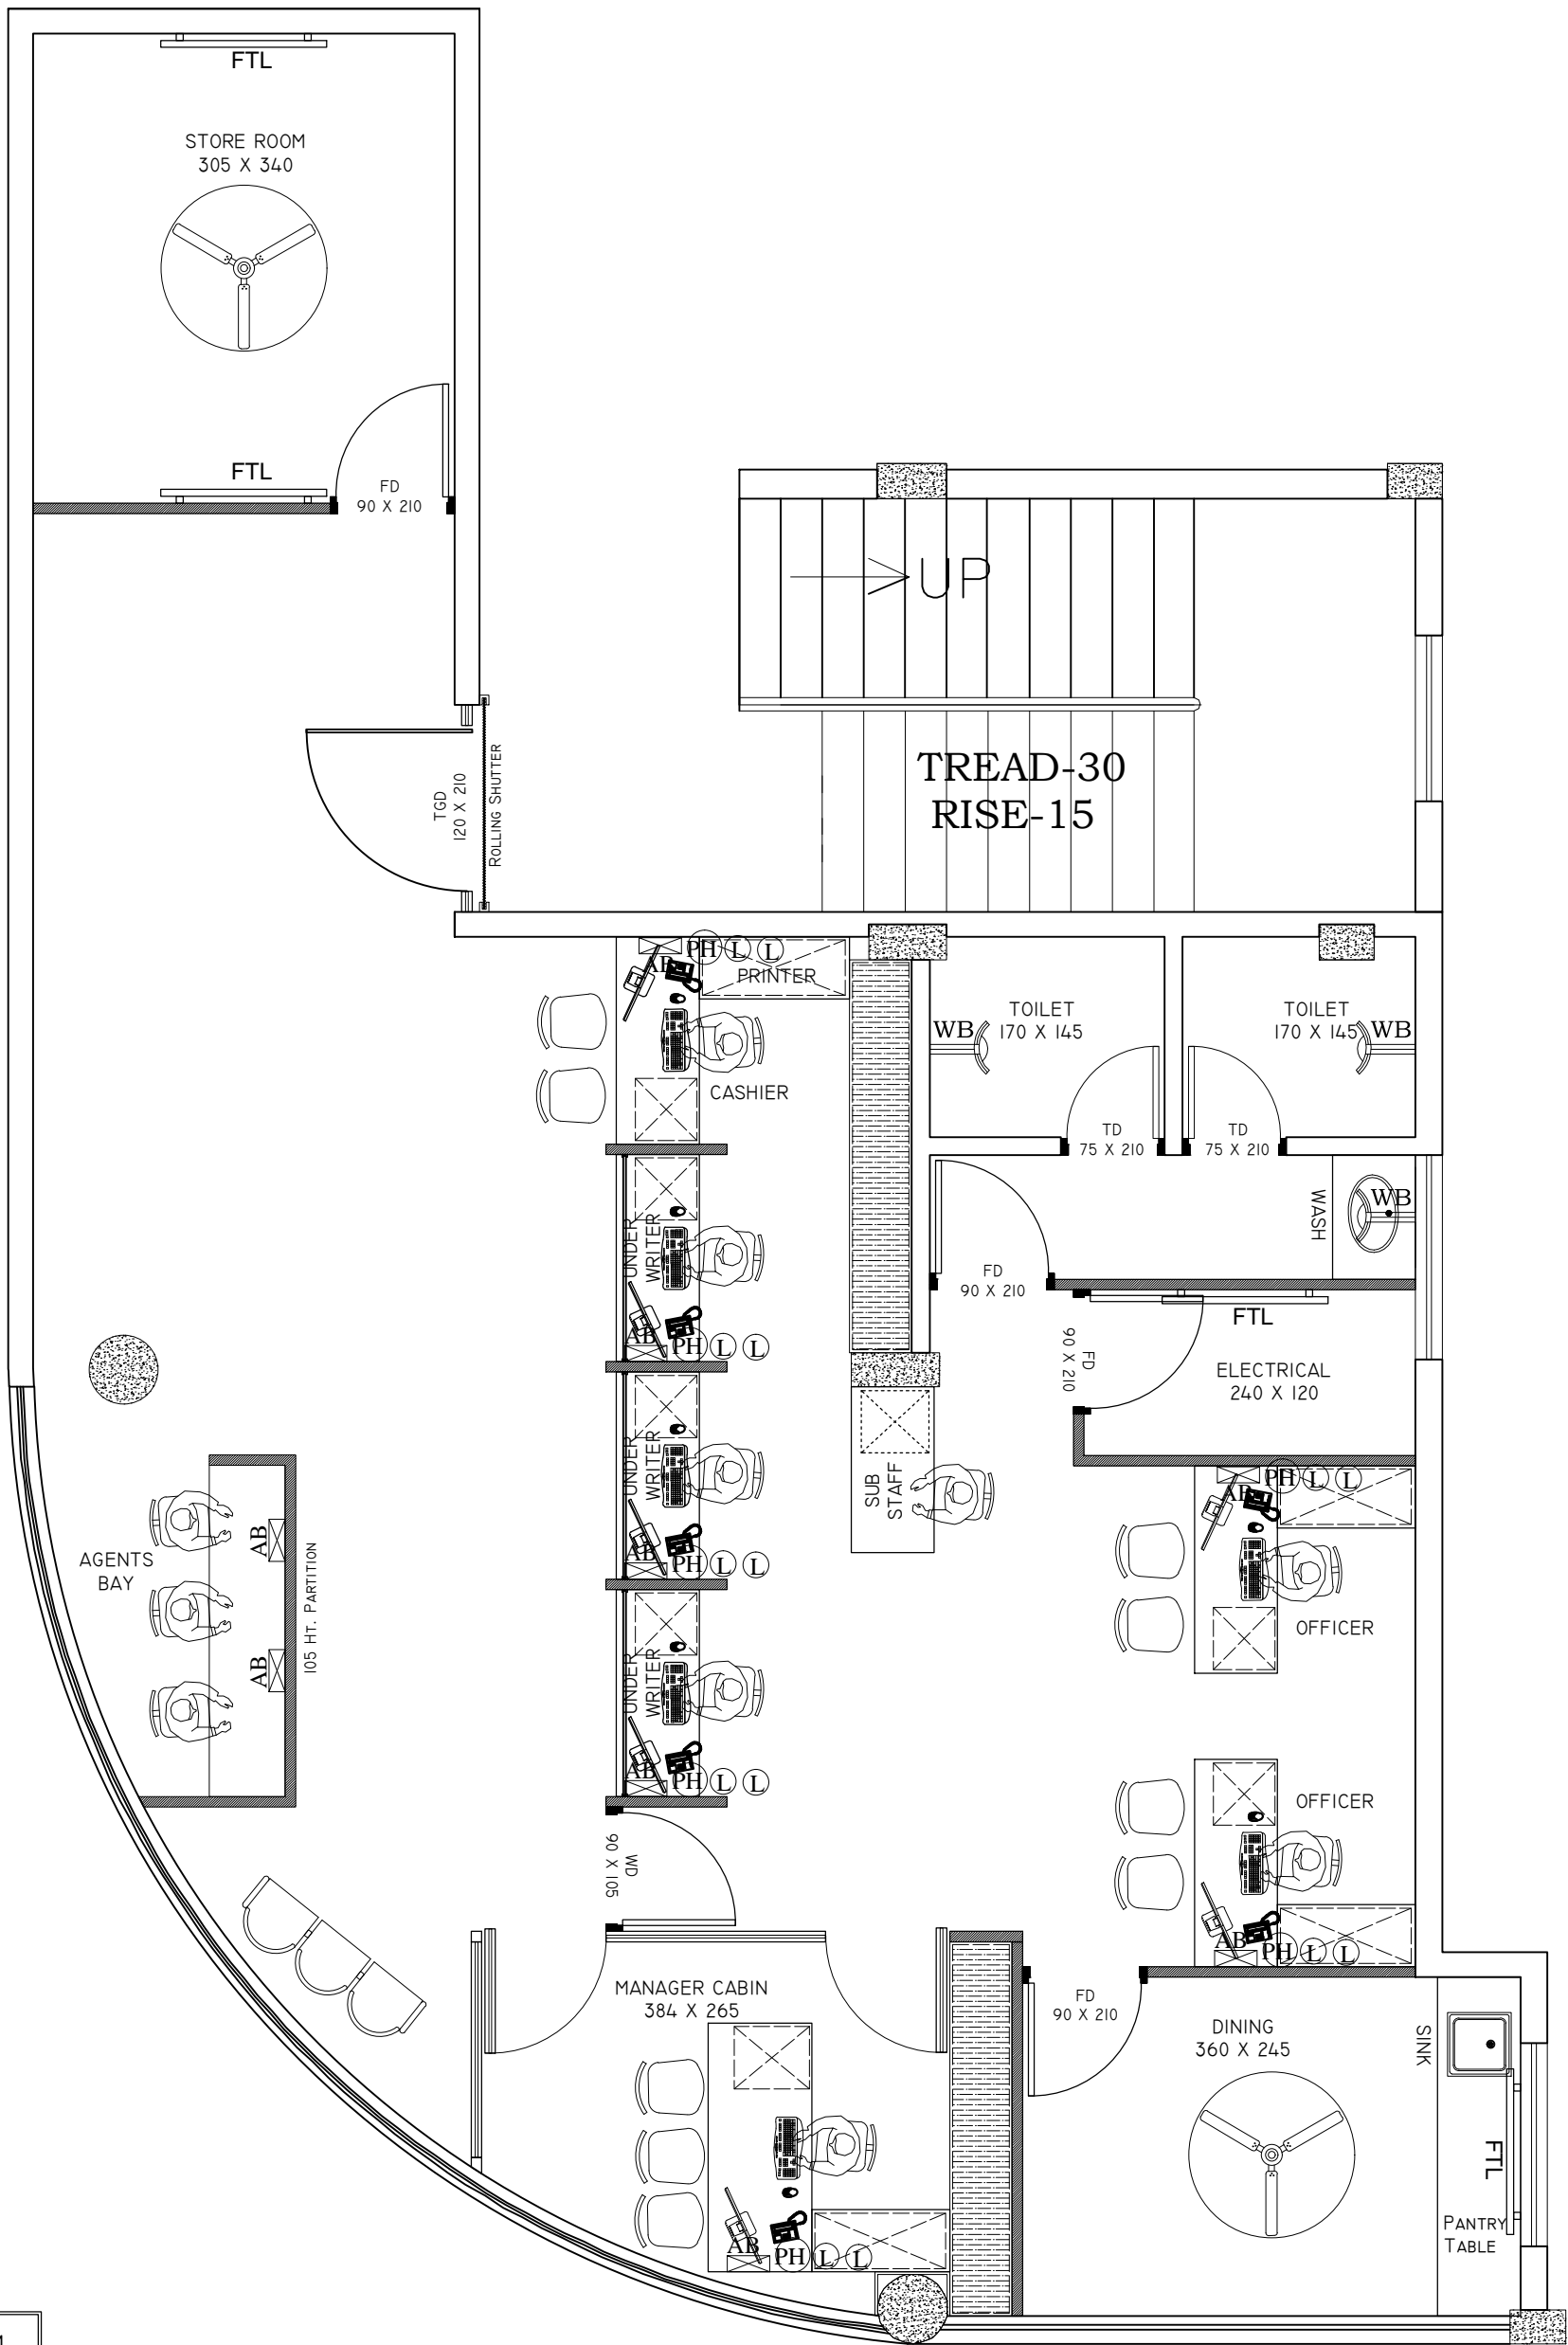

PROPOSED DESIGN FOR M/S : UIIC @ PERINTALMANNA

ILLUSIONS


DRAWING TITLE : ELECTRICAL LAYOUT

ARCHITECTURAL ENGINEERS INTERIOR DESIGNERS
67 GIRINAGAR, KOCHI - 20
TEL: +91-484-2317701, E-mail :manoj.illusions@yahoo.in

SHEET NO	DRAWING NO	DATE	DRAWN	SCALE	CKD	NO	REVISION DATE	
04	02	14 - 10 - 2019	AKHIL RAVI	1:100	MKM	01	15 - 01 - 2020	AKHIL



> ALL DIMENSIONS TO BE CHECKED AT SITE.
> NO DIMENSION TO BE SCALED OFF FROM DRAWINGS ONLY WRITTEN DIMENSION TO BE FOLLOWED.
> IN THE EVENT OF ANY DISCREPANCIES OF DIFFERENCE STRUCTURAL DRAWINGS OTHER ENGINEERING DRAWING OR SITE CONDITION OR OTHER WISE IMMEDIATE REFERENCE IS TOBE MADE TO THE CONSULTANT FOR CLARIFICATION PRIOR TO EXECUTION OF WORK AT SITE.

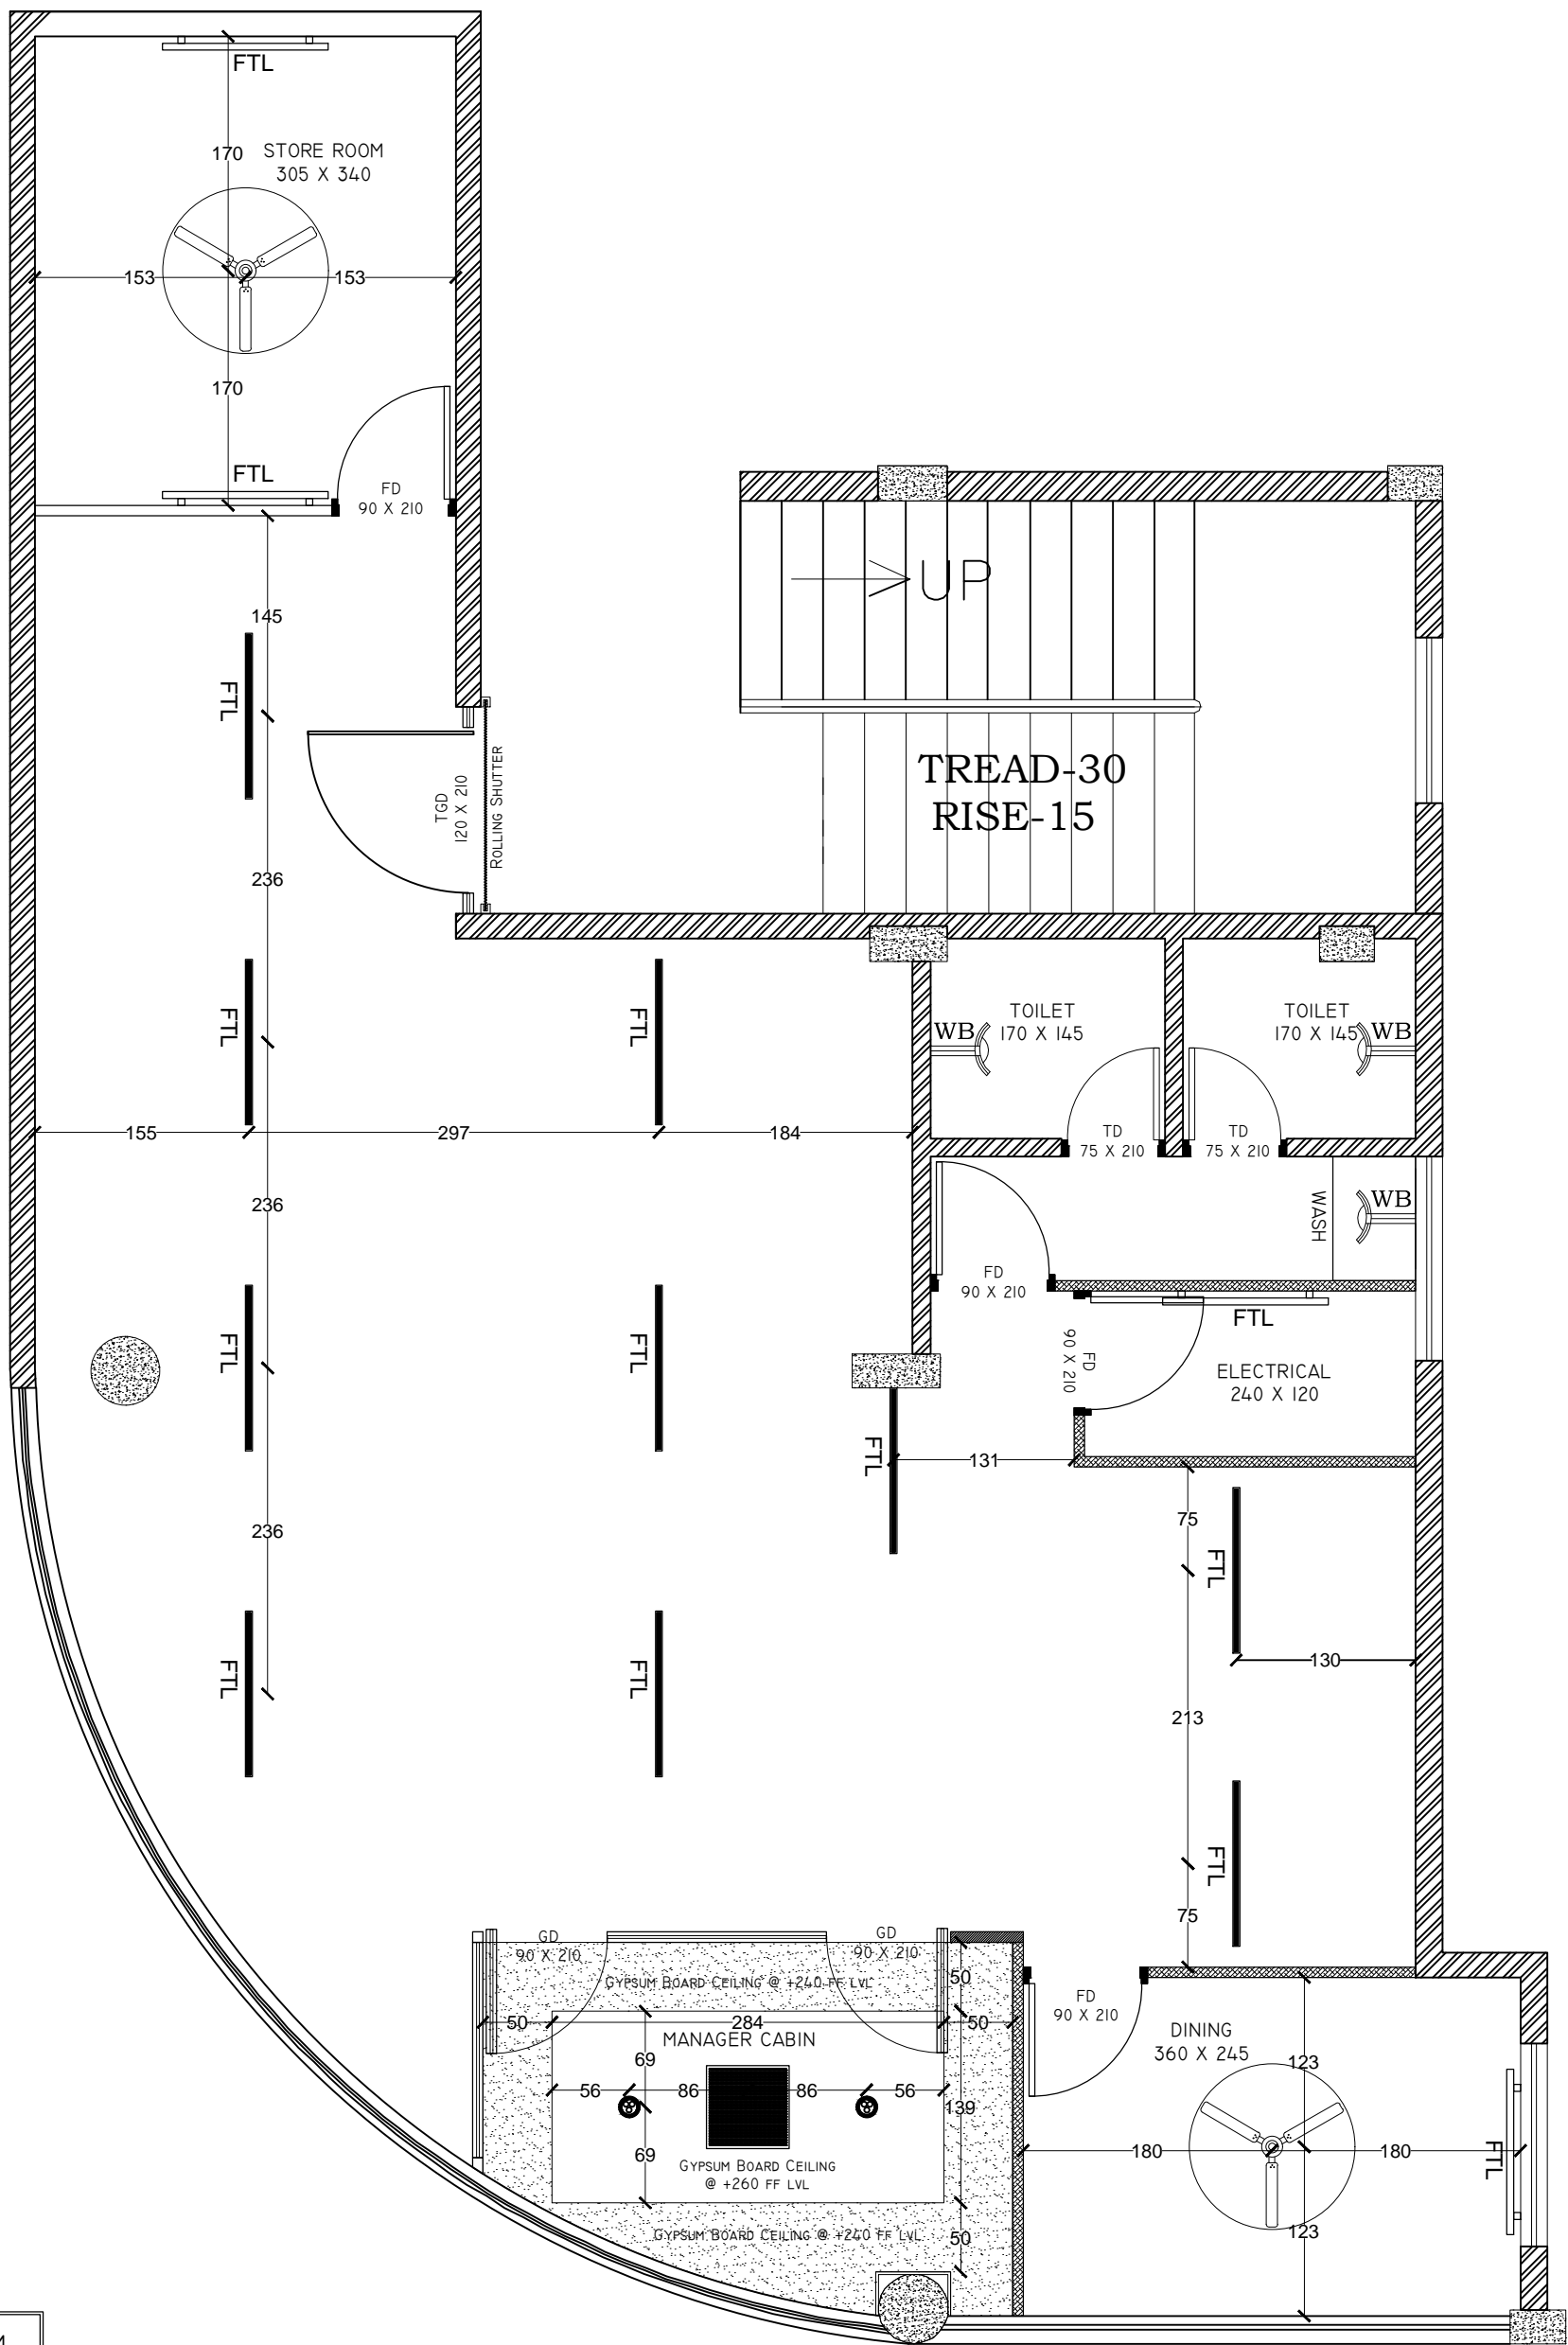

PROPOSED DESIGN FOR M/S : UIIC @ PERINTALMANNA

ILLUSIONS











DRAWING TITLE : CEILING & CEILING LIGHT POINTS LAYOUT

ARCHITECTURAL ENGINEERS INTERIOR DESIGNERS
67 GIRINAGAR, KOCHI - 20
TEL: +91-484-2317701, E-mail :manoj.illusions@yahoo.in

SHEET NO	DRAWING NO	DATE	DRAWN	SCALE	CKD	NO	REVISION DATE	
05	02	14 - 10 - 2019	AKHIL RAVI	1:100	MKM	01	15 - 01 - 2020	AKHIL



> ALL DIMENSIONS TO BE CHECKED AT SITE.
> NO DIMENSION TO BE SCALED OFF FROM DRAWINGS ONLY WRITTEN DIMENSION TO BE FOLLOWED.
> IN THE EVENT OF ANY DISCREPANCIES OF DIFFERENCE STRUCTURAL DRAWINGS OTHER ENGINEERING DRAWING OR SITE CONDITION OR OTHER WISE IMMEDIATE REFERENCE IS TOBE MADE TO THE CONSULTANT FOR CLARIFICATION PRIOR TO EXECUTION OF WORK AT SITE.

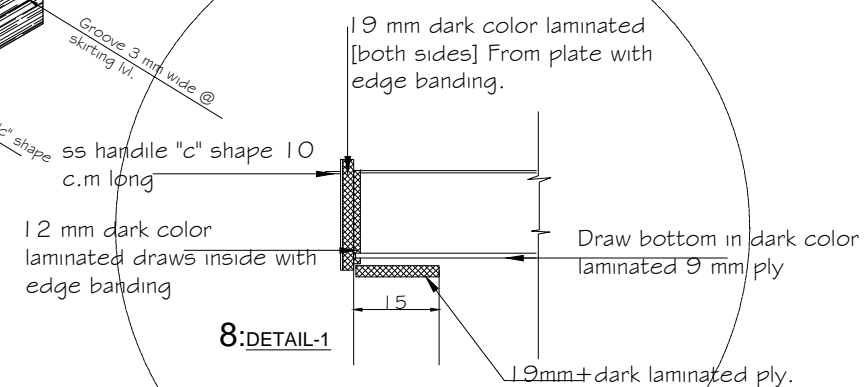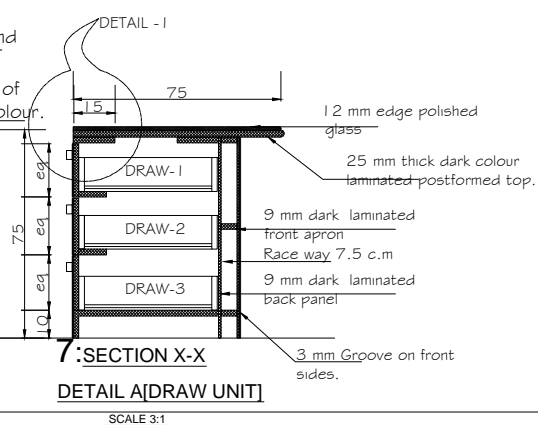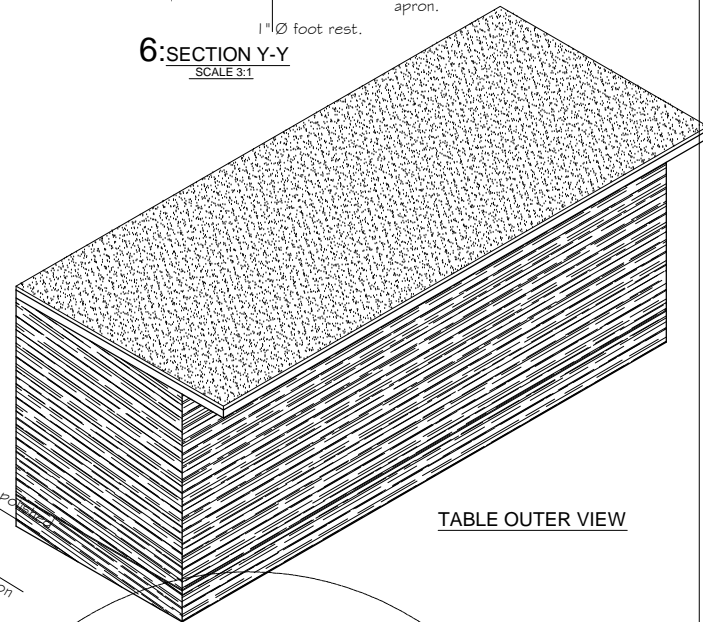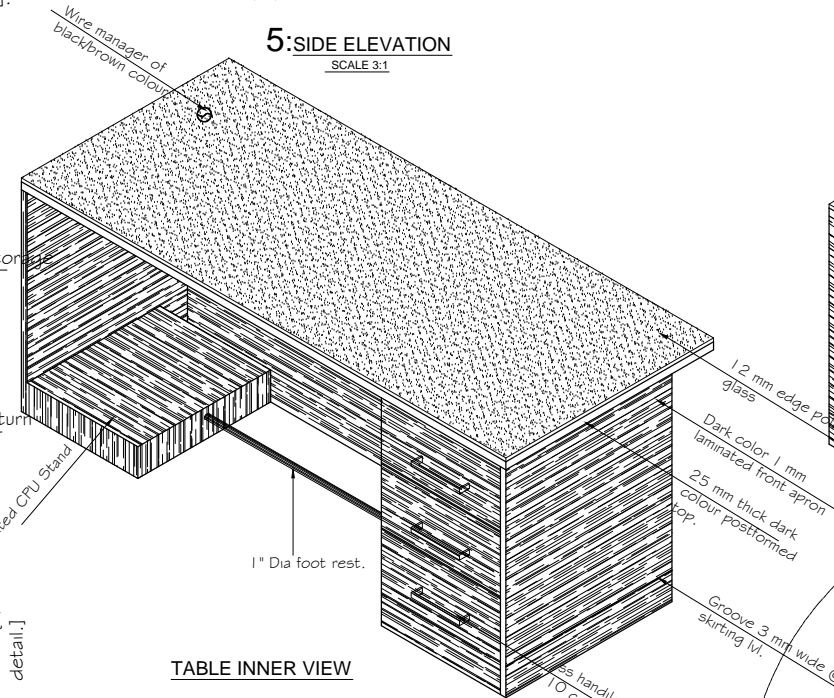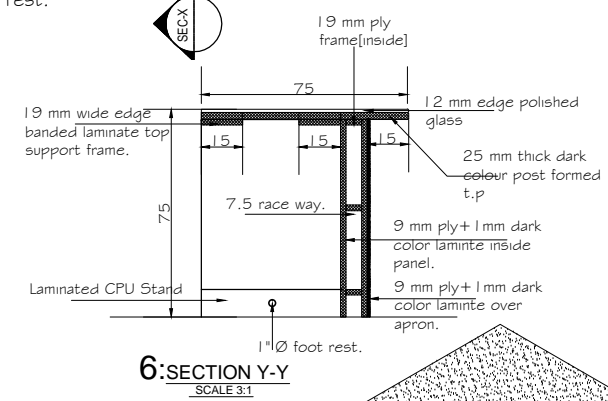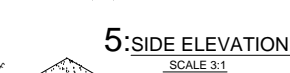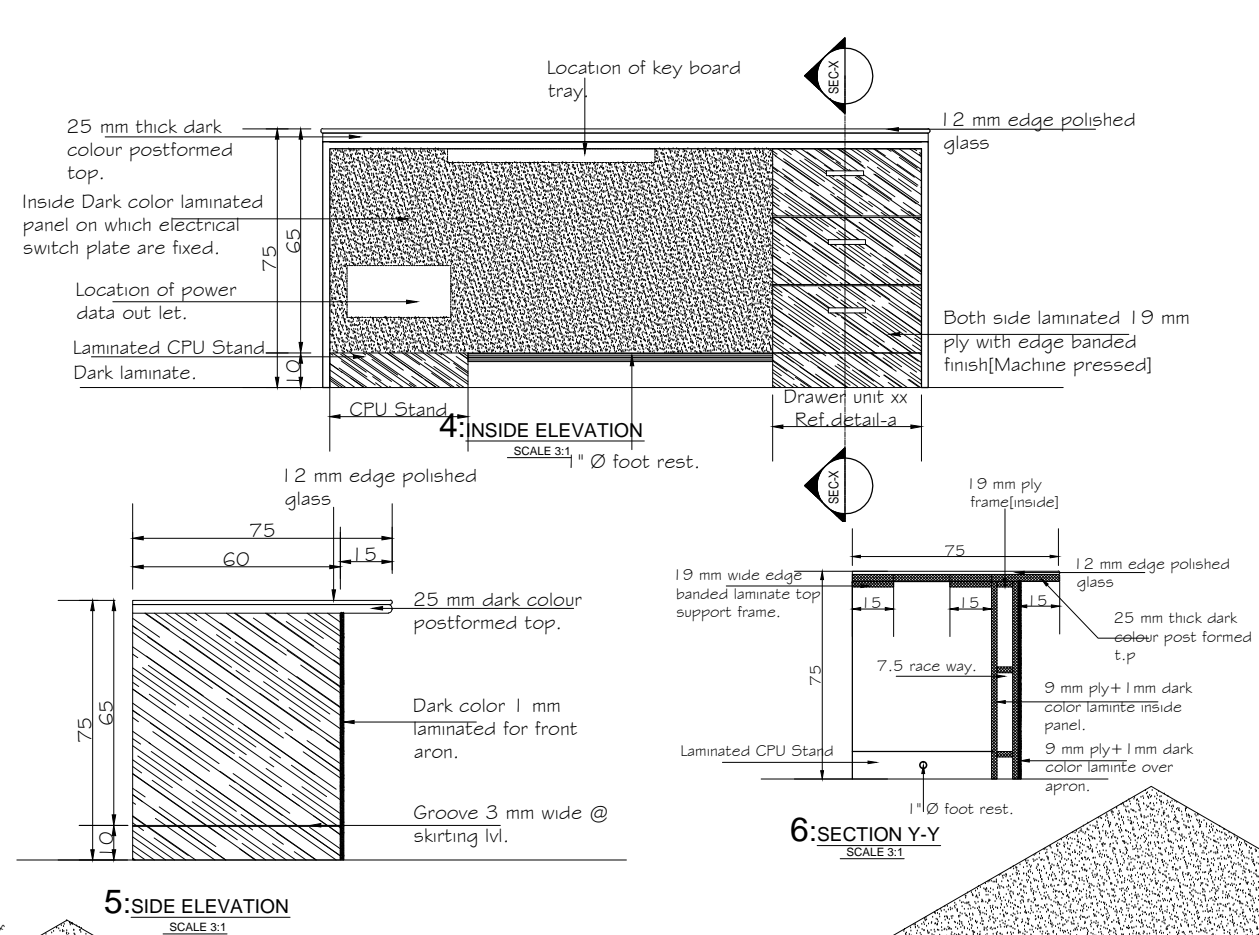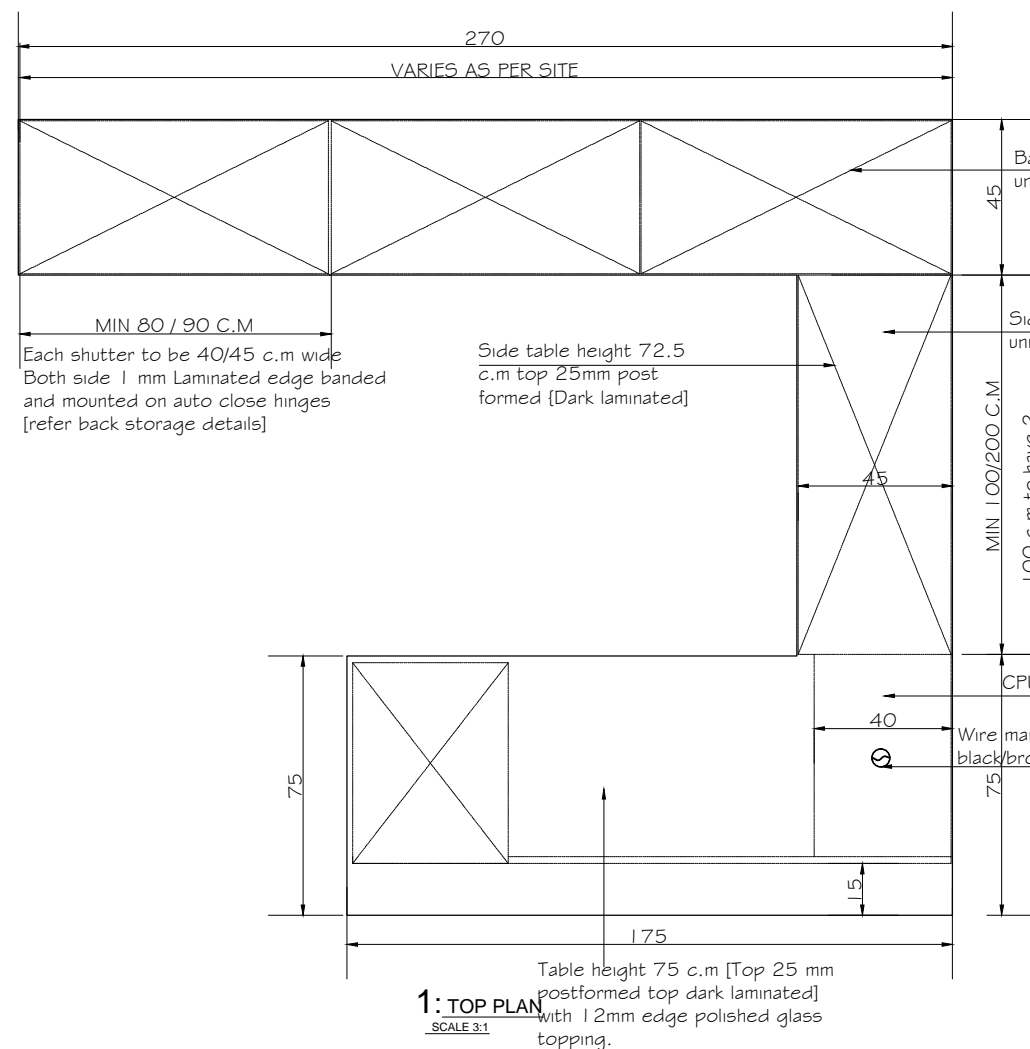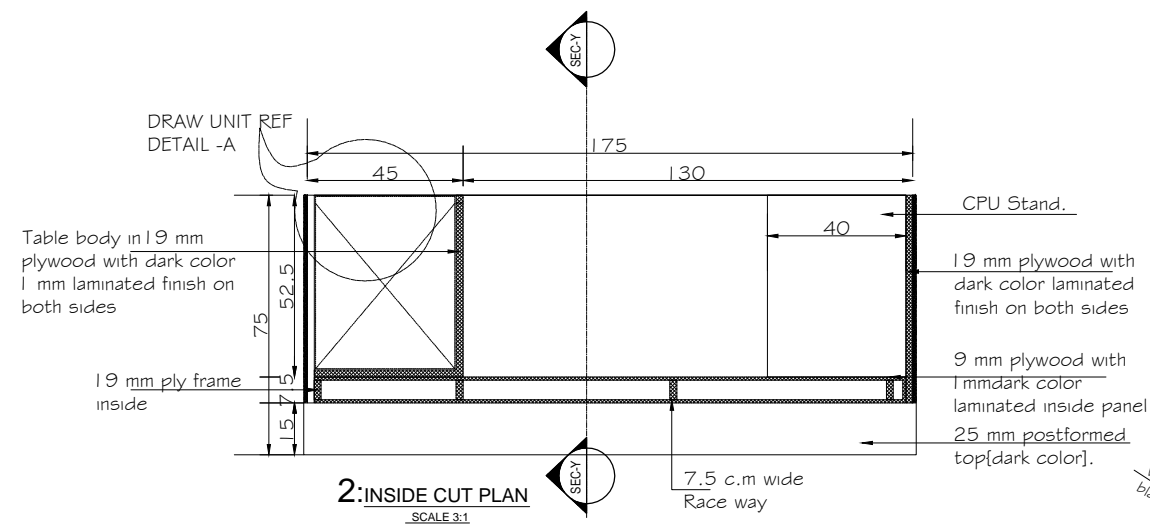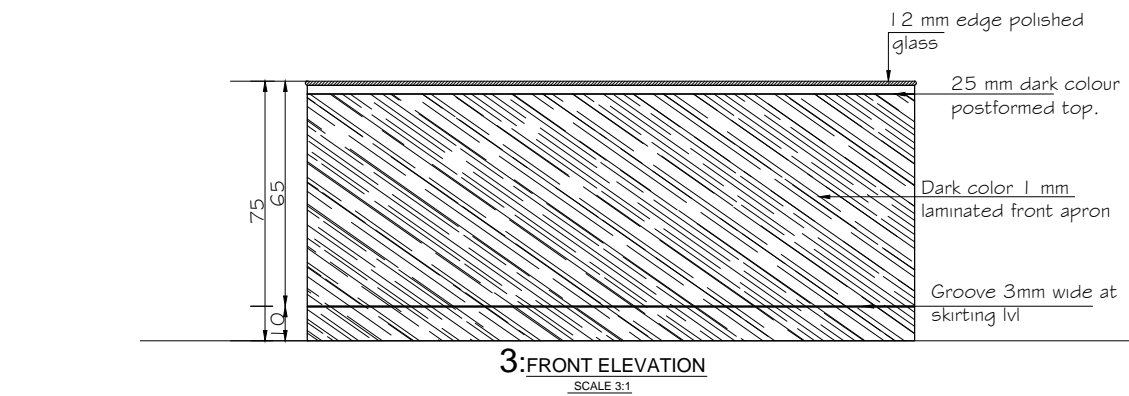

PROPOSED INTERIOR WORK FOR M/s:UIC @ PERINTALMANNA

ILLUSIONS










DRAWING TITLE: BRANCH MANAGER TABLE TYPICAL DETAIL

DRAWING NO	SHEET NO	DATE	DRAWN	SCALE	CKD	NO	REVISION DATE
6	SH / F 01	19 - 10 - 2019	AKHIL	1:100	MMK		

ARCHITECTURAL ENGINEERS INTERIOR DESIGNERS
67 GIRINAGAR, KOCHI - 20

TEL: +91-484-2317701, E-mail: manoj.illusions@yahoo.com, illusions.manoj@sify.com
TEL: +91-484-4011055. Web: www.illusionsmanoj.com

> ALL DIMENSIONS TO BE CHECKED AT SITE.
> NO DIMENSION TO BE SCALED OFF FROM DRAWINGS ONLY WRITTEN DIMENSION TO BE FOLLOWED.
> IN THE EVENT OF ANY DISCREPANCIES OF DIFFERENCE IN STRUCTURAL DRAWINGS OR OTHER ENGINEERING DRAWING OR SITE CONDITION OR OTHER WISE IMMEDIATE REFERENCE IS TO BE MADE TO THE CONSULTANT FOR CLARIFICATION PRIOR TO EXECUTION OF WORK AT SITE.

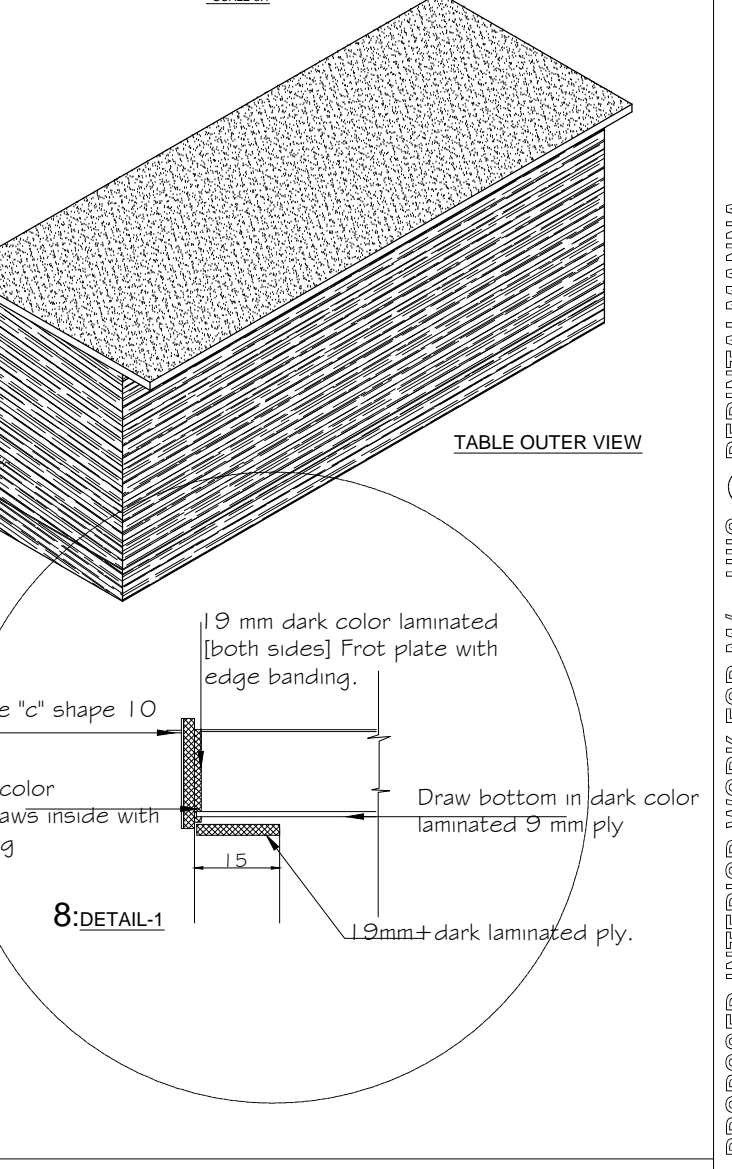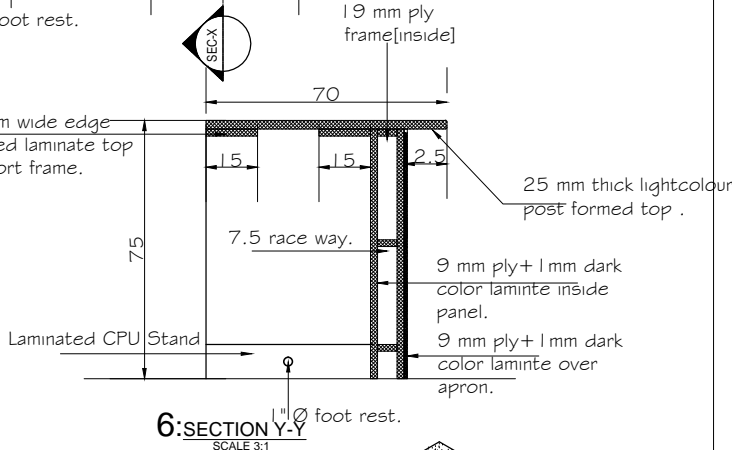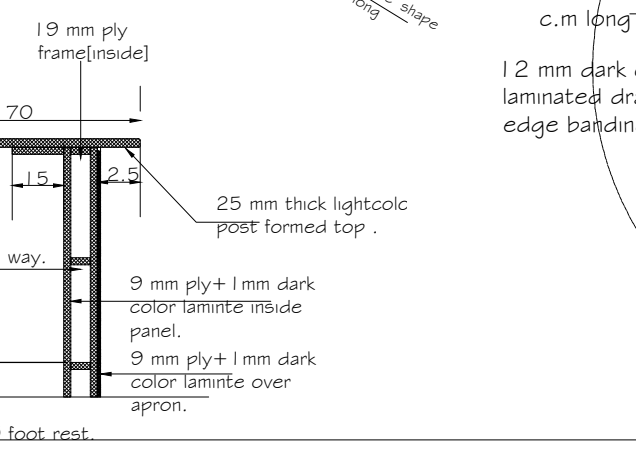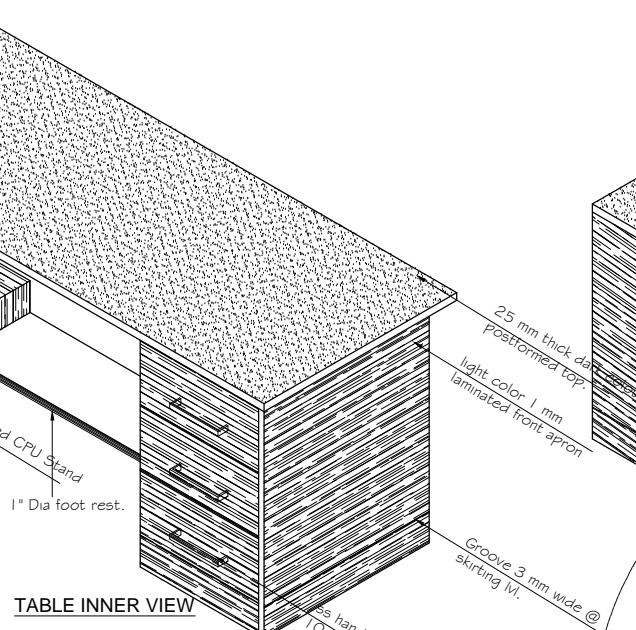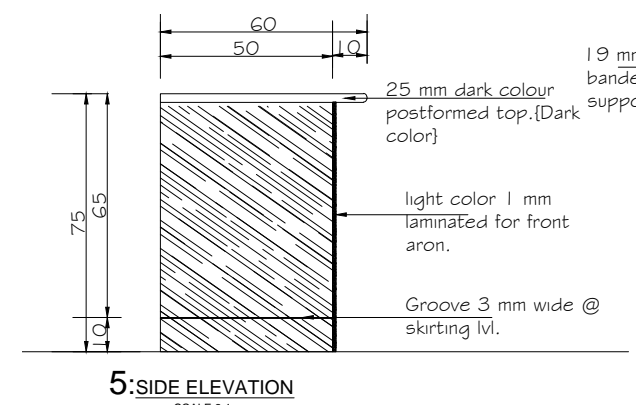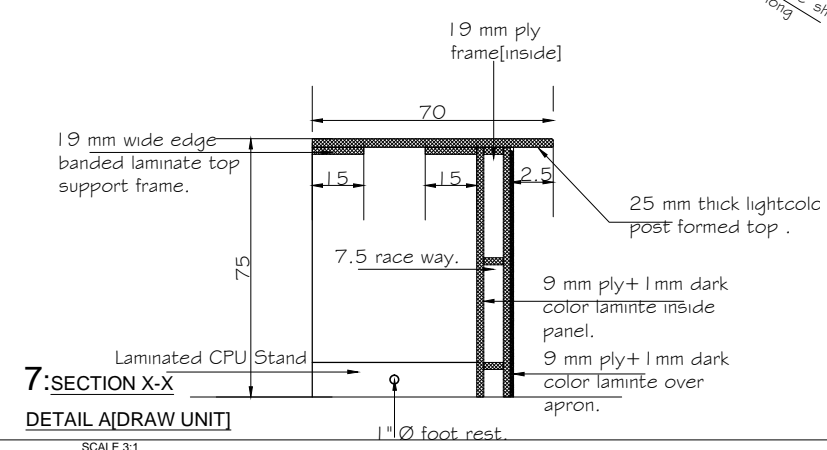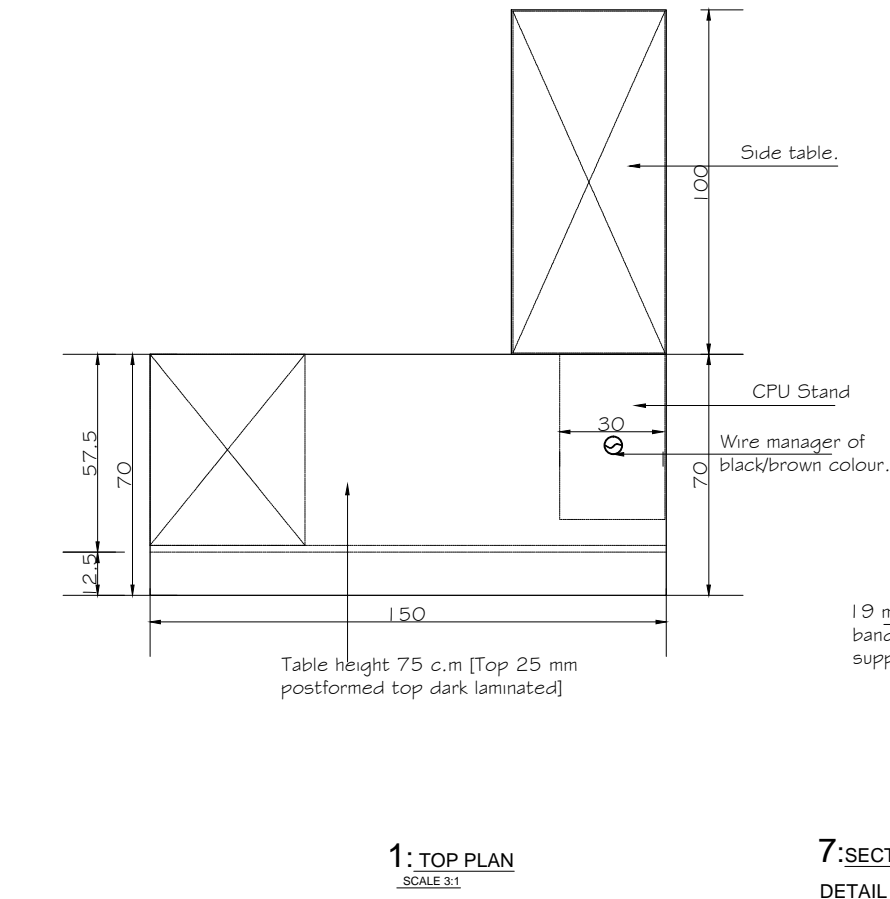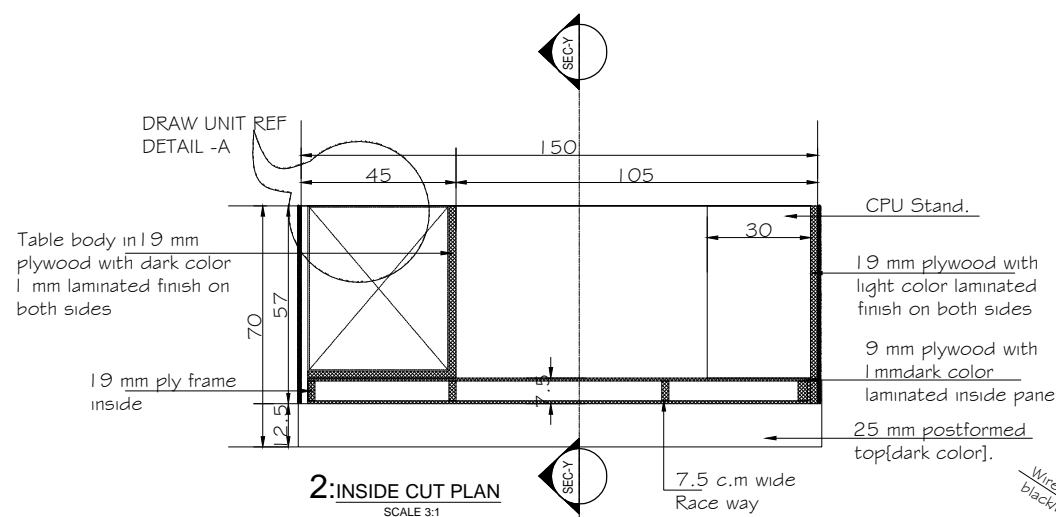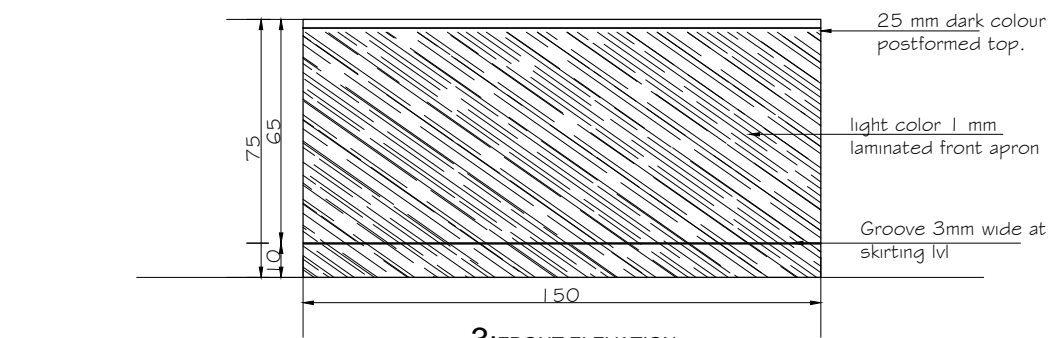


PROPOSED INTERIOR WORK FOR M/s: UIIC @ PERINTALMANNA


ILLUSIONS

DRAWING TITLE: OTHER OFFICER TABLES DETAIL					ARCHITECTURAL ENGINEERS INTERIOR DESIGNERS				
					67 GIRINAGAR, KOCHI - 20				
					TEL: +91-484-2317701, E-mail: manoj.illusions@yahoo.com, illusions.manoj@siy.com				
					TEL: +91-484-4011055, Web: www.illusionsmanoj.com				
					> ALL DIMENSIONS TO BE CHECKED AT SITE.				
					> NO DIMENSION TO BE SCALED OFF FROM DRAWINGS ONLY WRITTEN DIMENSION TO BE FOLLOWED.				
					> IN THE EVENT OF ANY DISCREPANCIES OF DIFFERENCE IN STRUCTURAL DRAWINGS OTHER ENGINEERING DRAWING OR SITE CONDITION OR OTHER WISE IMMEDIATE REFERENCE IS TO BE MADE TO THE CONSULTANT FOR CLARIFICATION PRIOR TO EXECUTION OF WORK AT SITE.				
DRAWING NO	SHEET NO	DATE	DRAWN	SCALE	CKD	NO	REVISION DATE		
9	SH / F 04	19 - 10 - 2019	AKHIL	1:100	MM				


- > ALL DIMENSIONS TO BE CHECKED AT SITE.
- > NO DIMENSION TO BE SCALED OFF FROM DRAWINGS ONLY WRITTEN DIMENSION TO BE FOLLOWED.
- > IN THE EVENT OF ANY DISCREPANCIES OF DIFFERENCE IN STRUCTURAL DRAWINGS OR OTHER ENGINEERING DRAWING OR SITE CONDITION OR OTHER WISE IMMEDIATE REFERENCE IS TO BE MADE TO THE CONSULTANT FOR CLARIFICATION PRIOR TO EXECUTION OF WORK AT SITE.

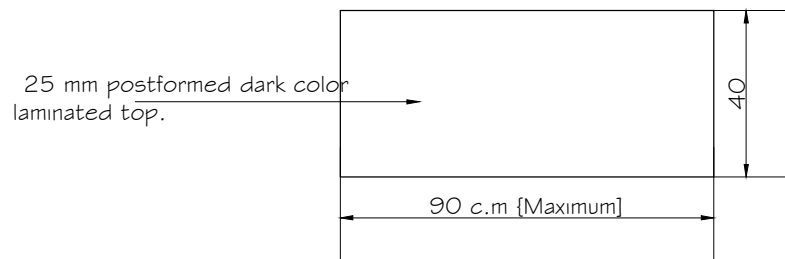

1: TOP PLAN
SCALE 3:1

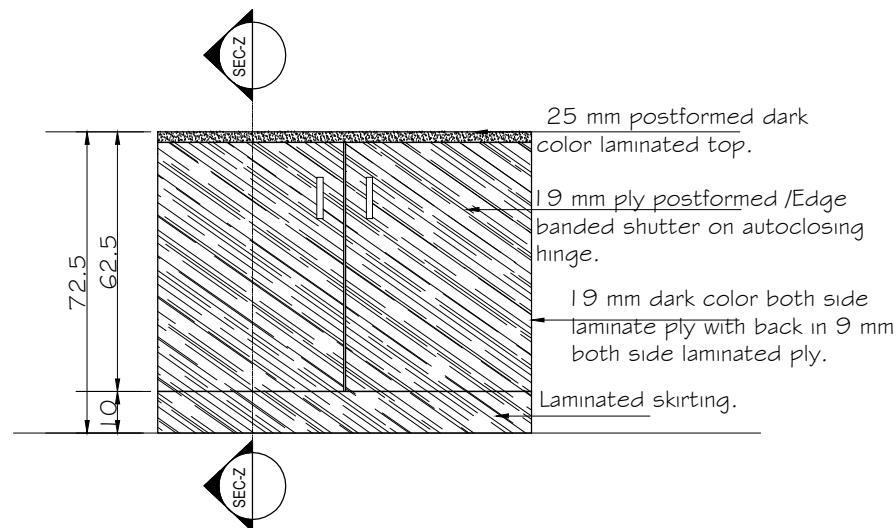

2: ELAVATION FRONT
SCALE 3:1

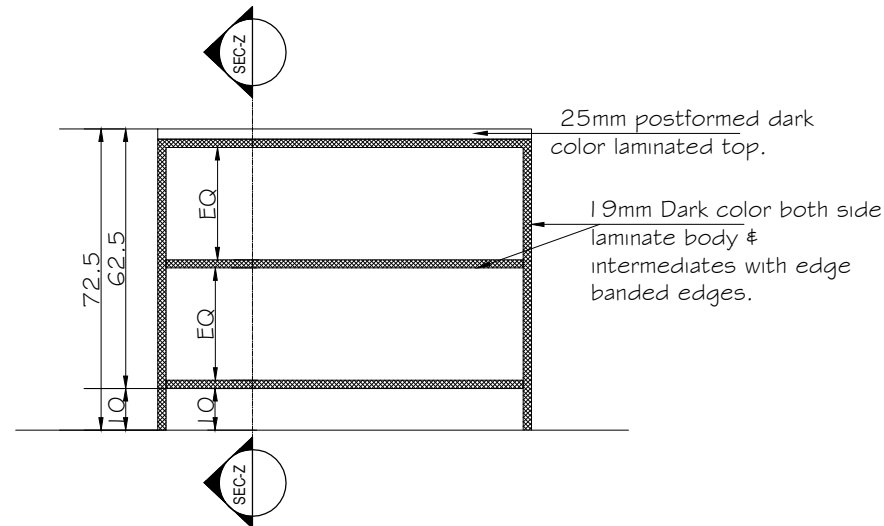

3: INSIDE CUT PLAN
SCALE 3:1



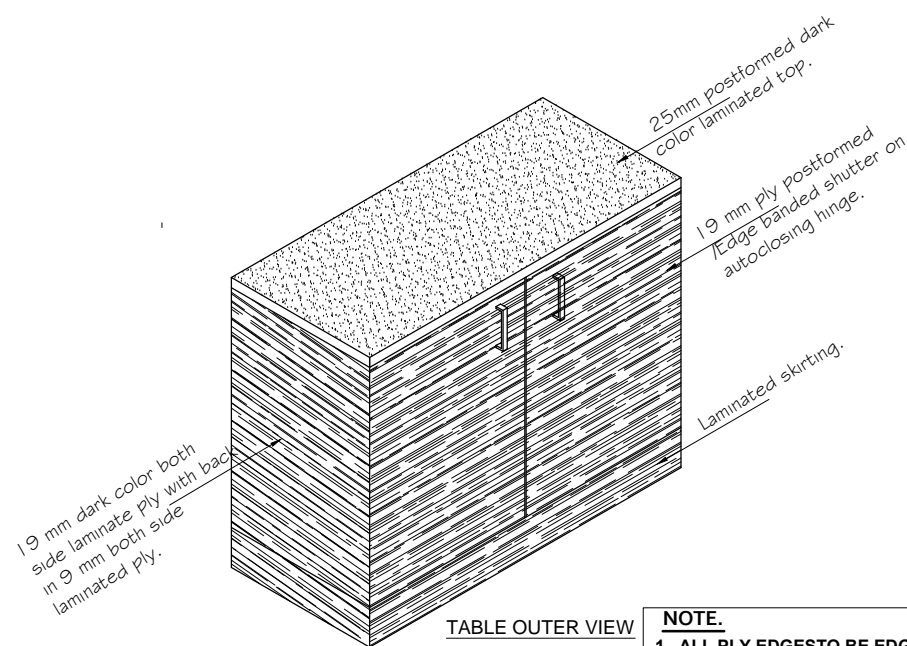


TABLE OUTER VIEW

- NOTE.**
- 1 . ALL PLY EDGESTO BE EDGE BANDED IN MACHING COLOR. BANDING TO BE DONE IN EDGE BANDING MACHINE.
 - 2 . POST FORMING TO BE IN HDF/MDF EXTERIOR GRADE . PLY REFERS TO MARINE PLY CONFORMING TO IS 303 MAKES -CENTURY / GREEN/ ANCHOR.
 - 3 .AFTER COMPLETION NO EXPOSED ELECTRICAL / LAN CONDUITS TO BE VISIBLE FROM OUTSIDE.

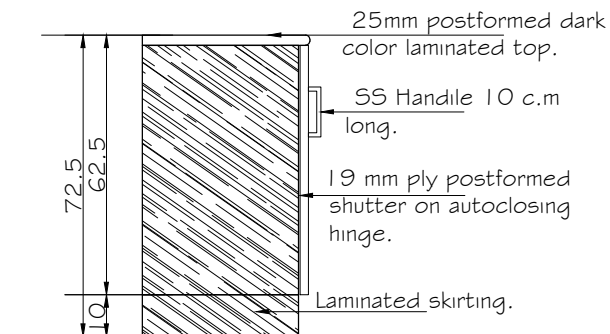

4: SIDE ELEVATION
SCALE 3:1

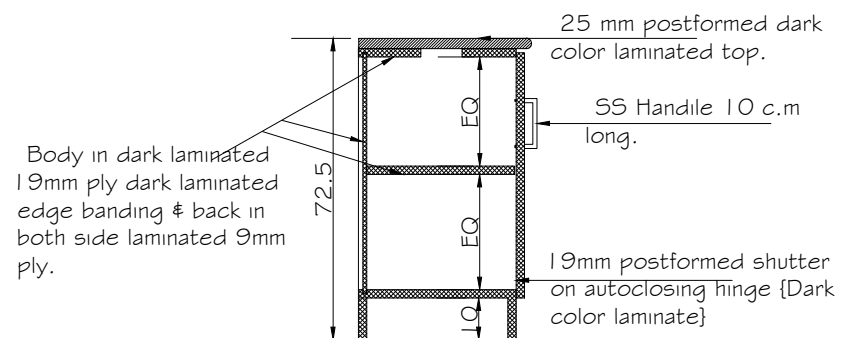

5: SECTION Z-Z
SCALE 3:1

PROPOSED DESIGN FOR M/S : UIIC @ PERINTALMANNA

DRAWING TITLE: TYPICAL STORAGE DETAIL

DRAWING NO	SHEET NO	DATE	DRAWN	SCALE	CKD	NOI	REVISION DATE
10	SH/F 05	19 - 10 - 2019	AKHIL	1:100	MKM		

ILLUSIONS

ARCHITECTURAL ENGINEERS INTERIOR DESIGNERS
67 GIRINAGAR, KOCHI - 20
TEL: +91-484-2317701. E-mail :manoj.illusions@yahoo.com, illusions.manoj@sify.com
TEL: +91-484-4011055. Web: www.illusionsmanoj.com

- > ALL DIMENSIONS TO BE CHECKED AT SITE.
- > NO DIMENSION TO BE SCALED OFF FROM DRAWINGS ONLY WRITTEN DIMENSION TO BE FOLLOWED.
- > IN THE EVENT OF ANY DISCREPANCIES OF DIFFERENCE IN STRUCTURAL DRAWINGS OTHER ENGINEERING DRAWING OR SITE CONDITION OR OTHER WISE IMMEDIATE REFERENCE IS TOBE MADE TO THE CONSULTANT FOR CLARIFICATION PRIOR TO EXECUTION OF WORK AT SITE.